
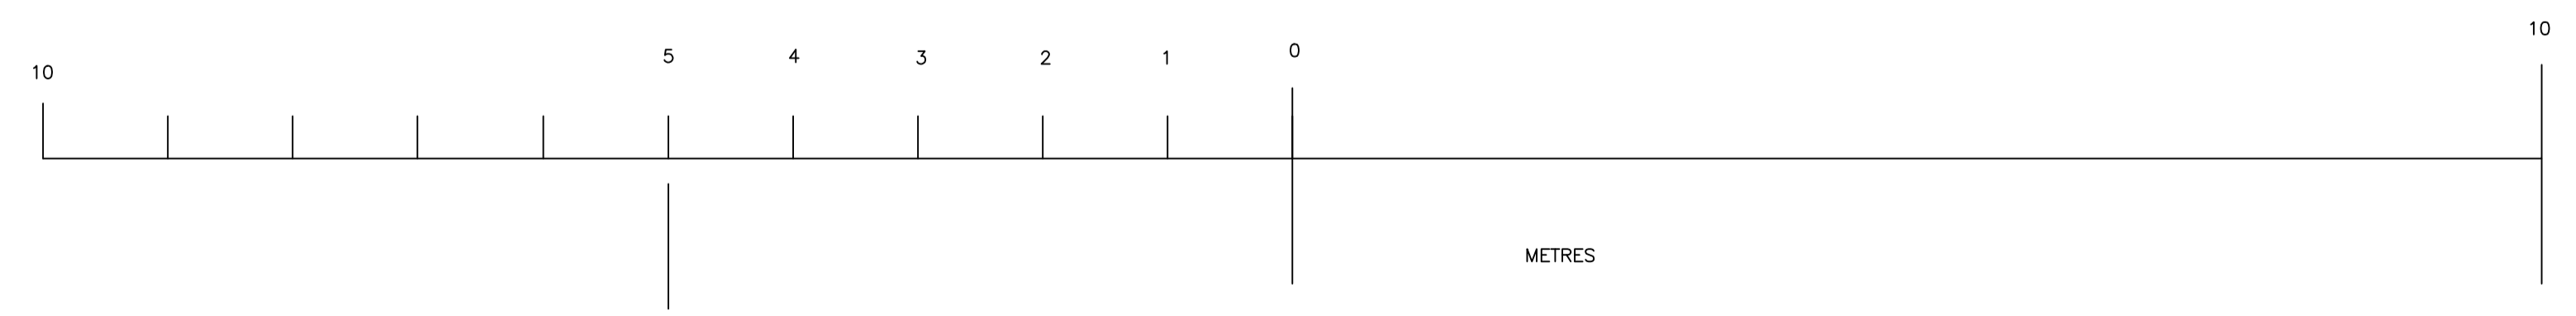
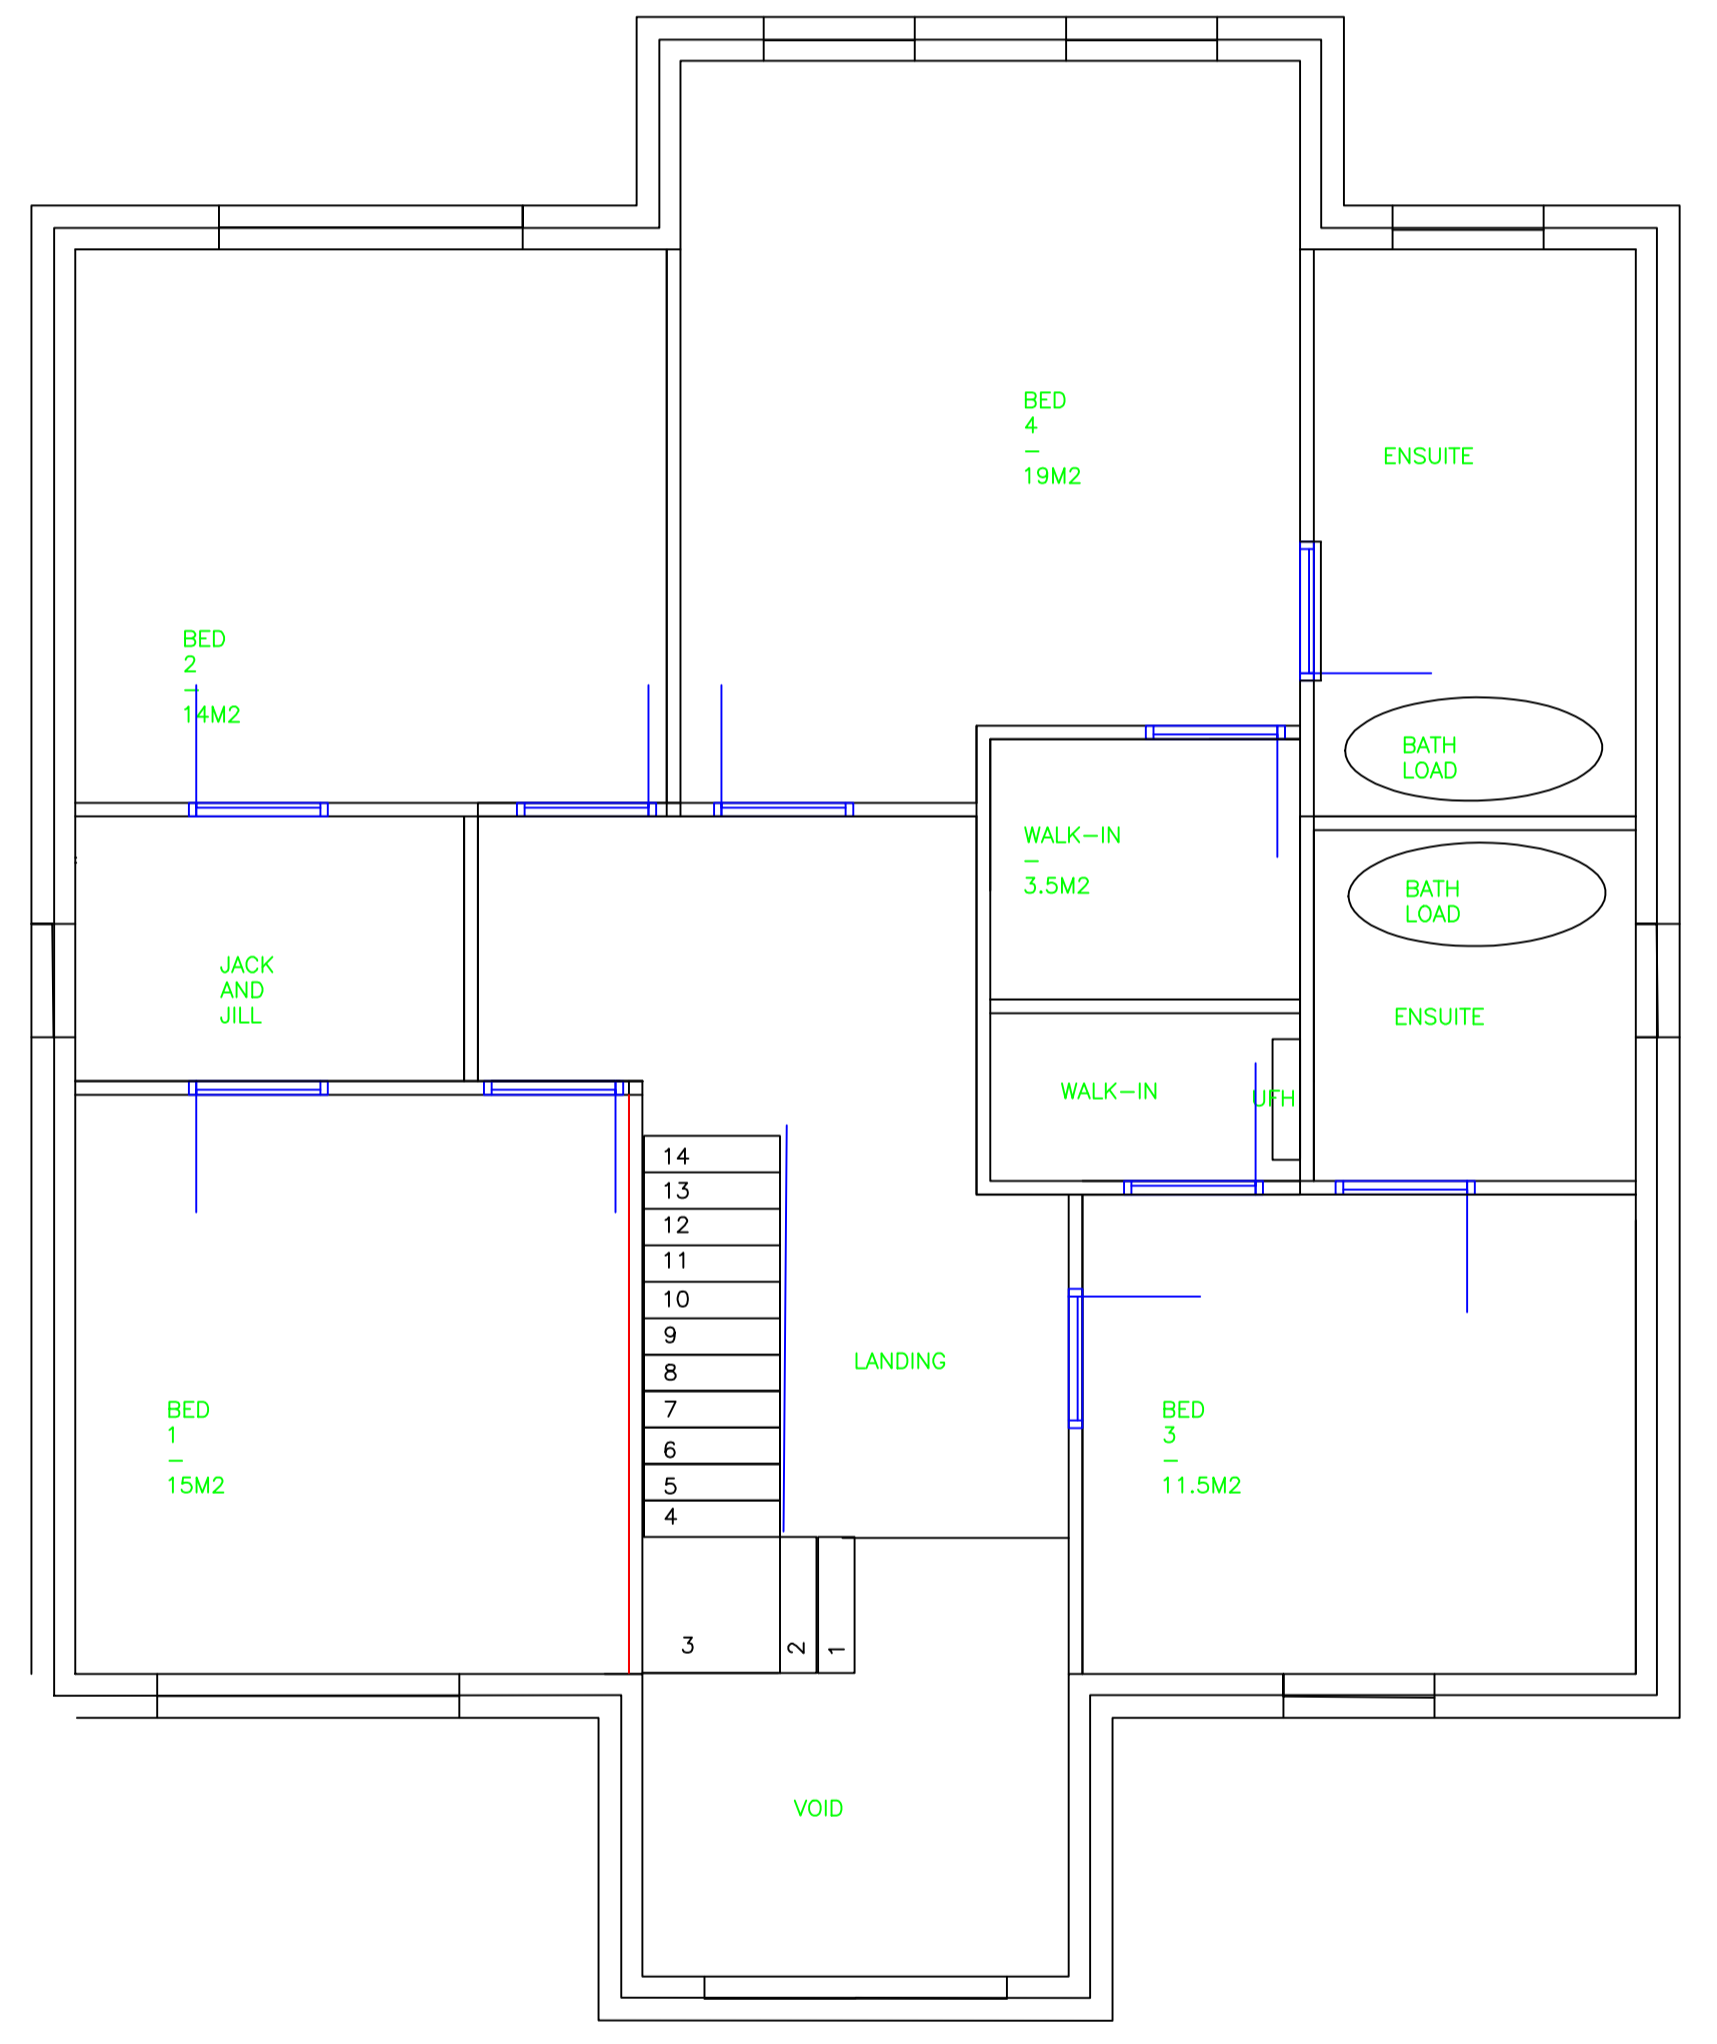
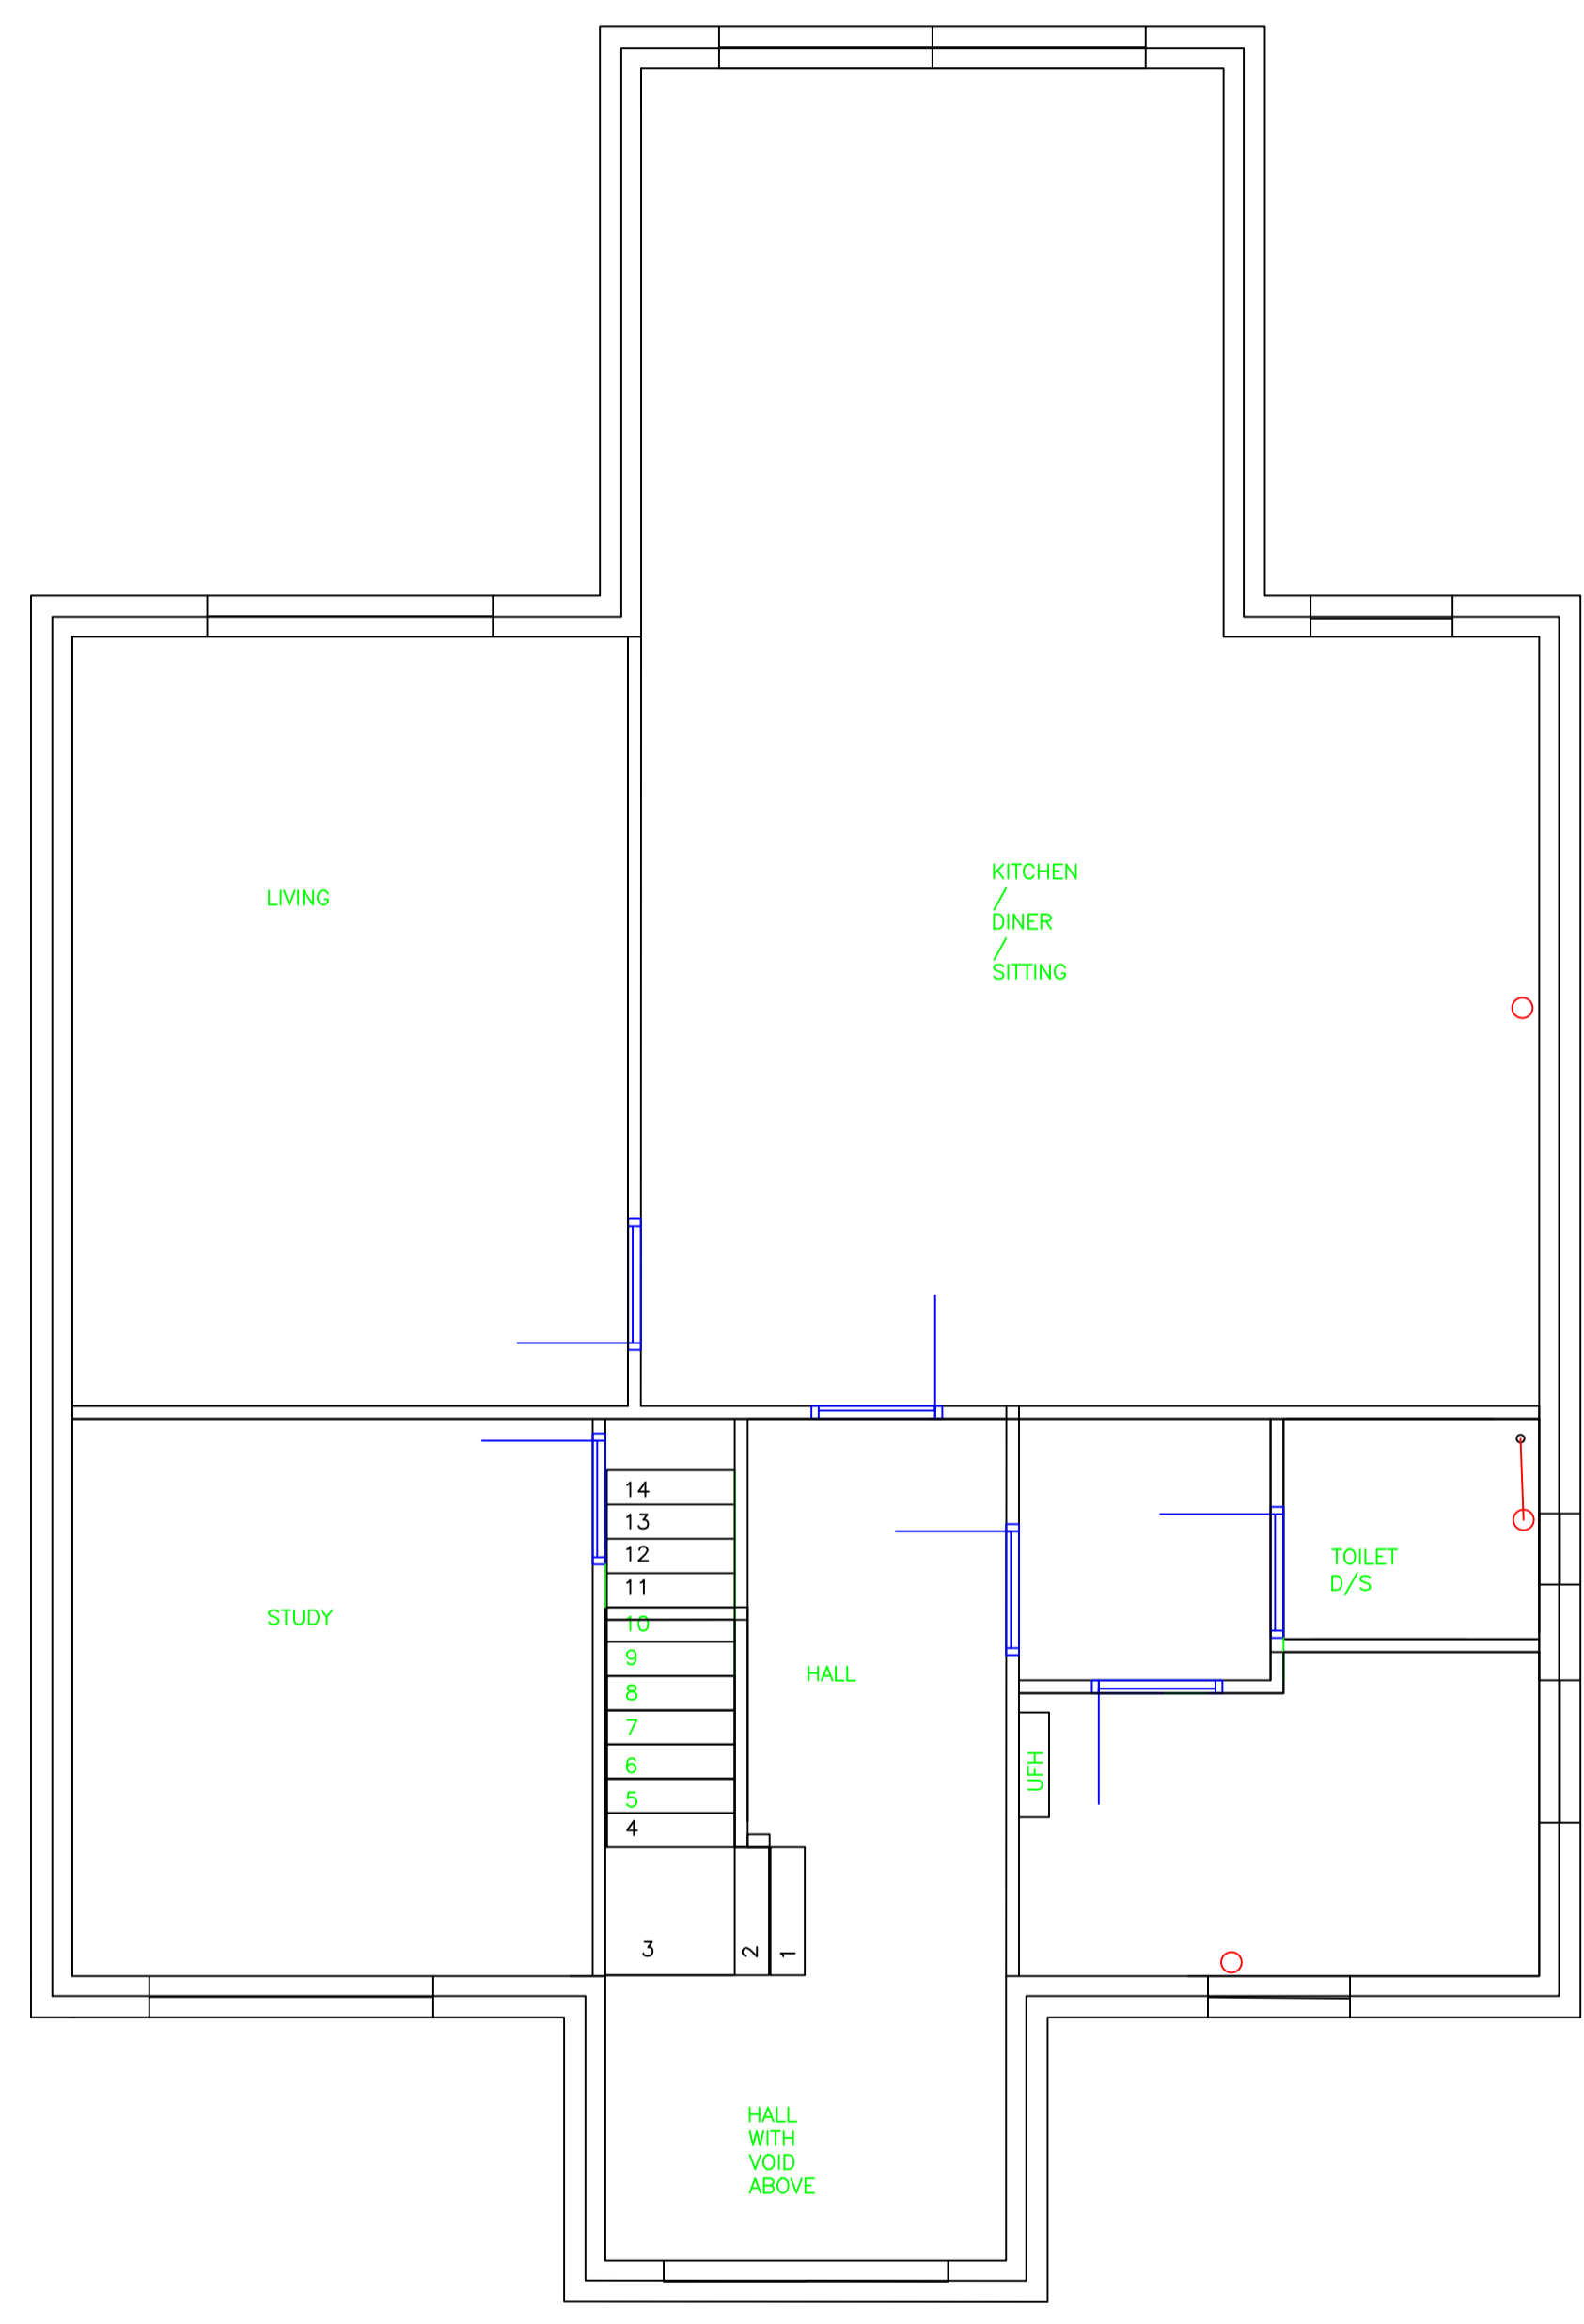


TYPE 1 LEFT HAND

ROOF

GROUND FLOOR

FIRST FLOOR

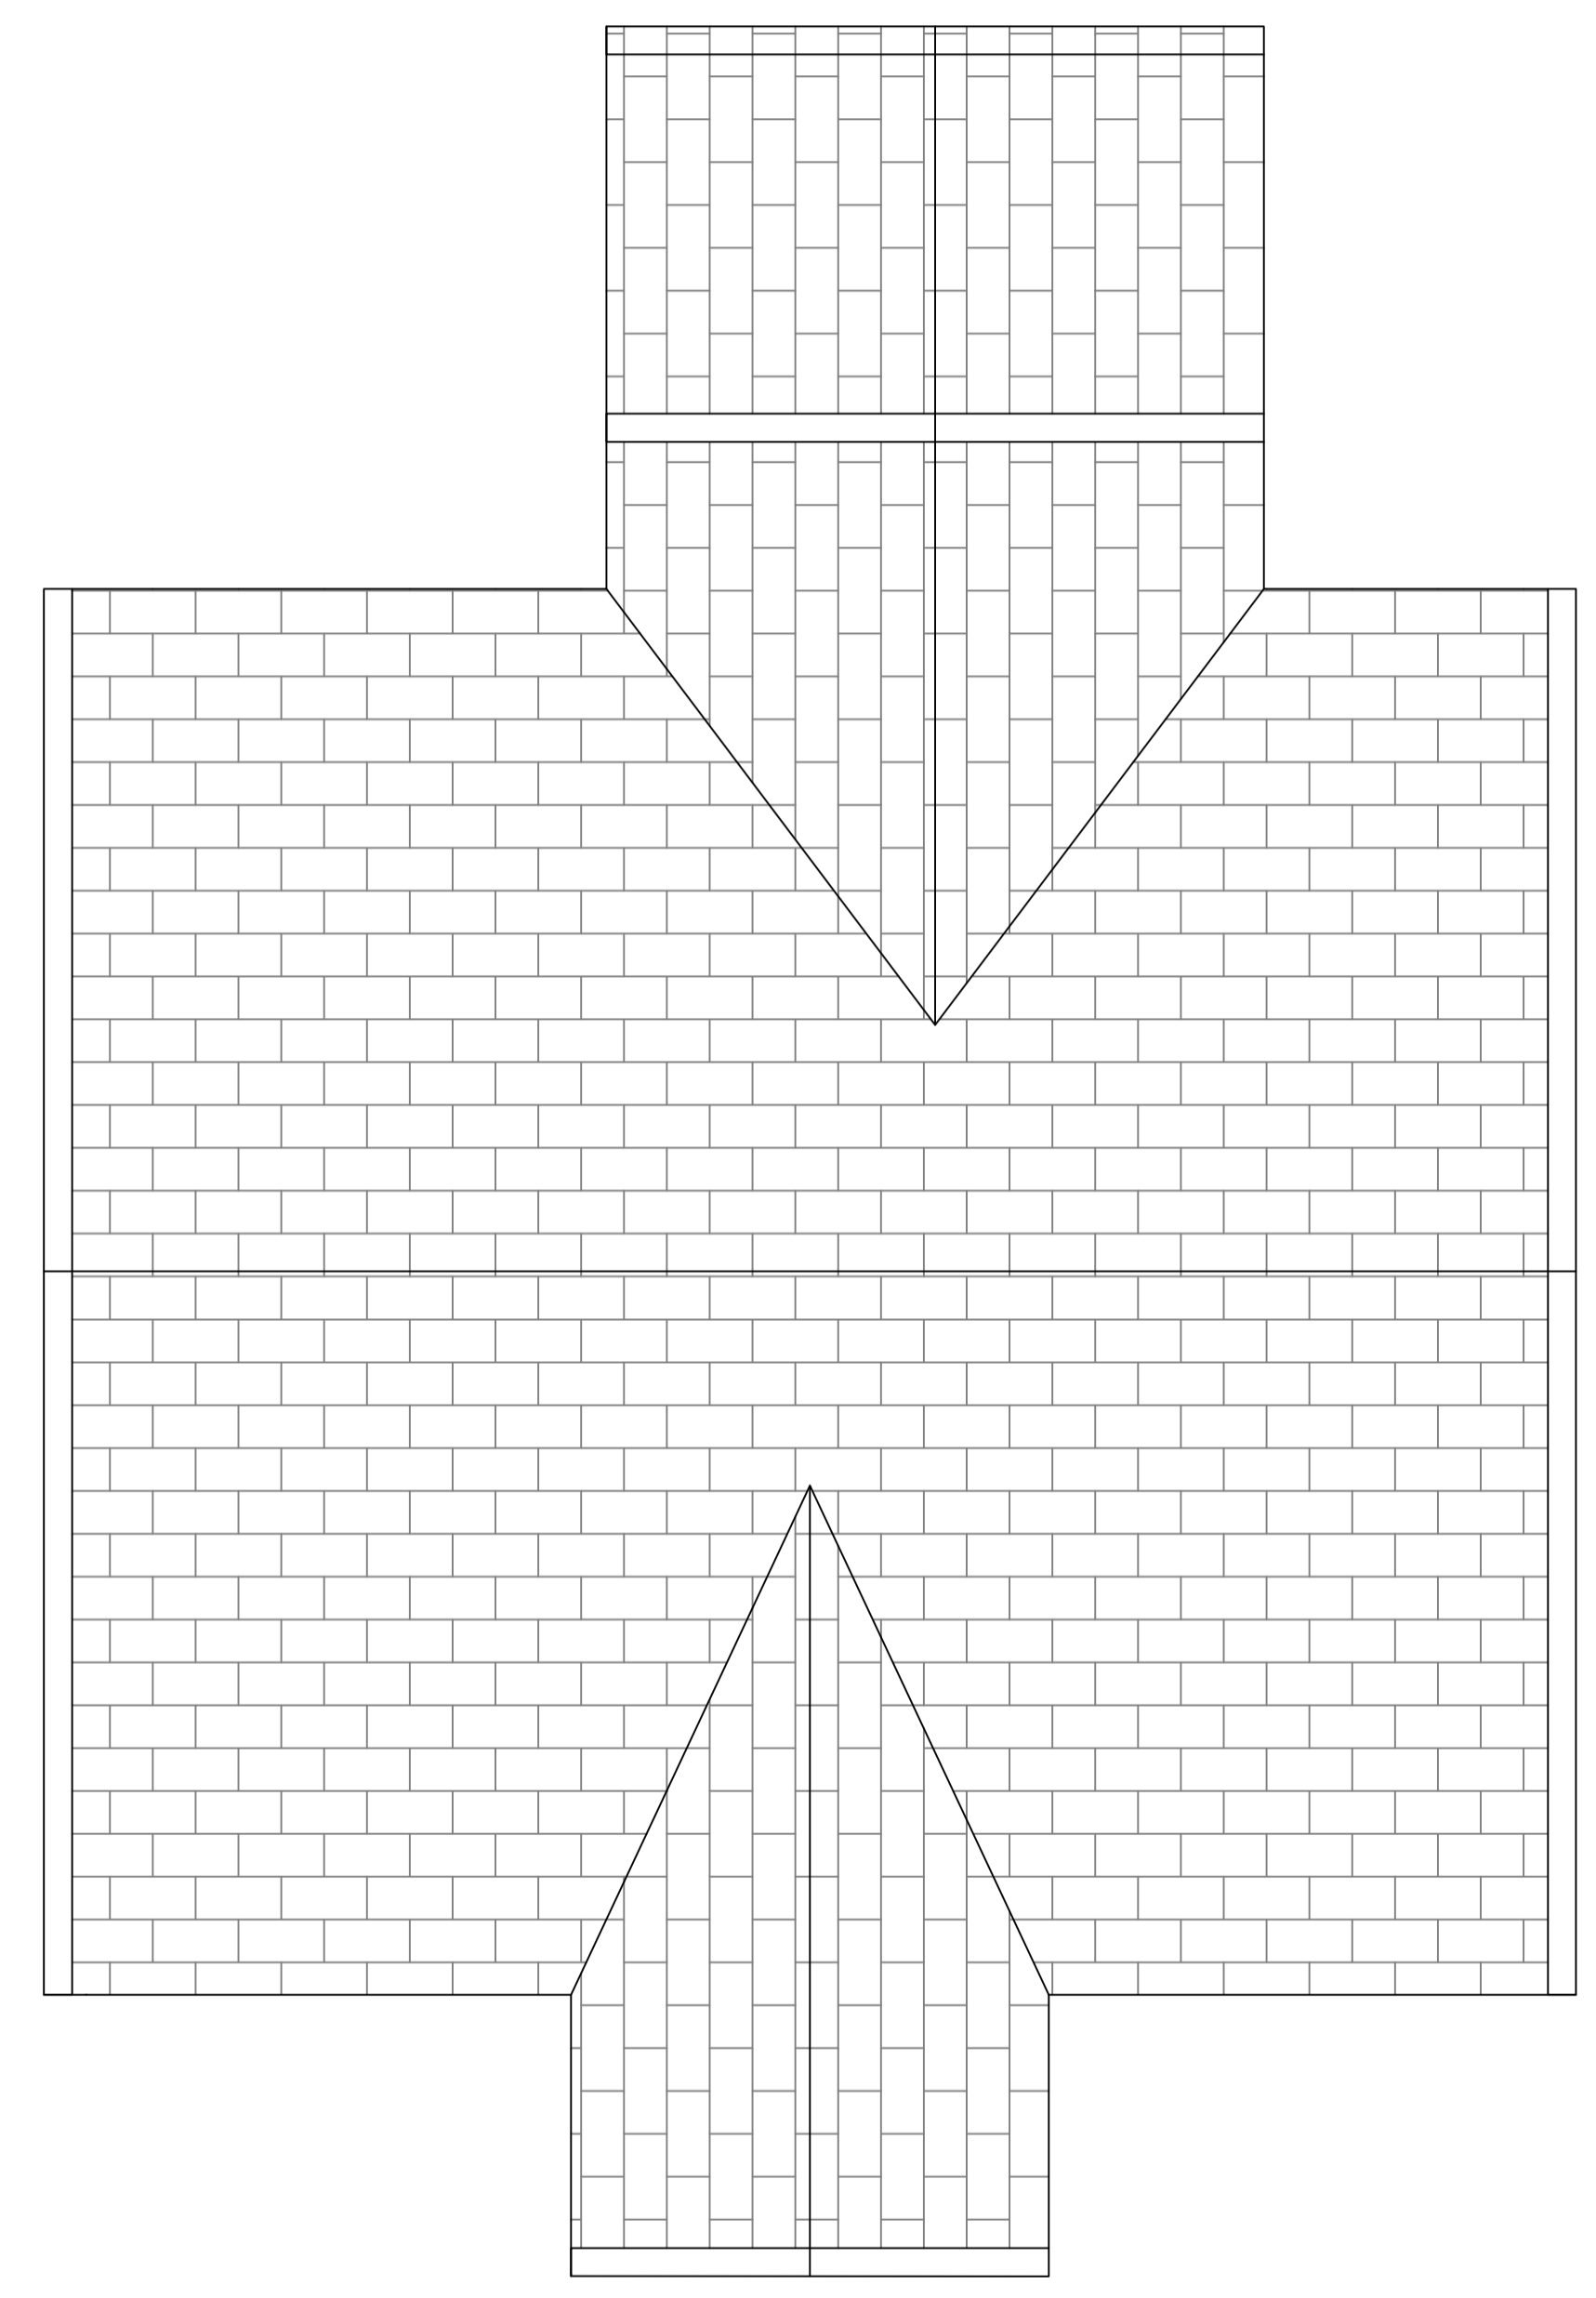

002-02 FLOOR PLAN TYPE 1 HOUSE

Itemref	Quantity	Title/Name, designation, material, dimension etc	Article No./Reference
Designed by MH	Checked by MH	Approved by - date Filename SATLEY	Date 6.2.2023
BELL BLUE LTD		TYPE 1 HOUSE FLOOR PLAN TYPE 1	
01.D ELEVATION		Edition 1	Sheet 1/1

Scale 1:50 @ A1 DIMS IN MM