


BOXhaus Designs LLC  
www.boxhaus.com  
Palm Beach, Florida  
P: 307.413.4600

A101

01.01.19

SCAN HAUS 240

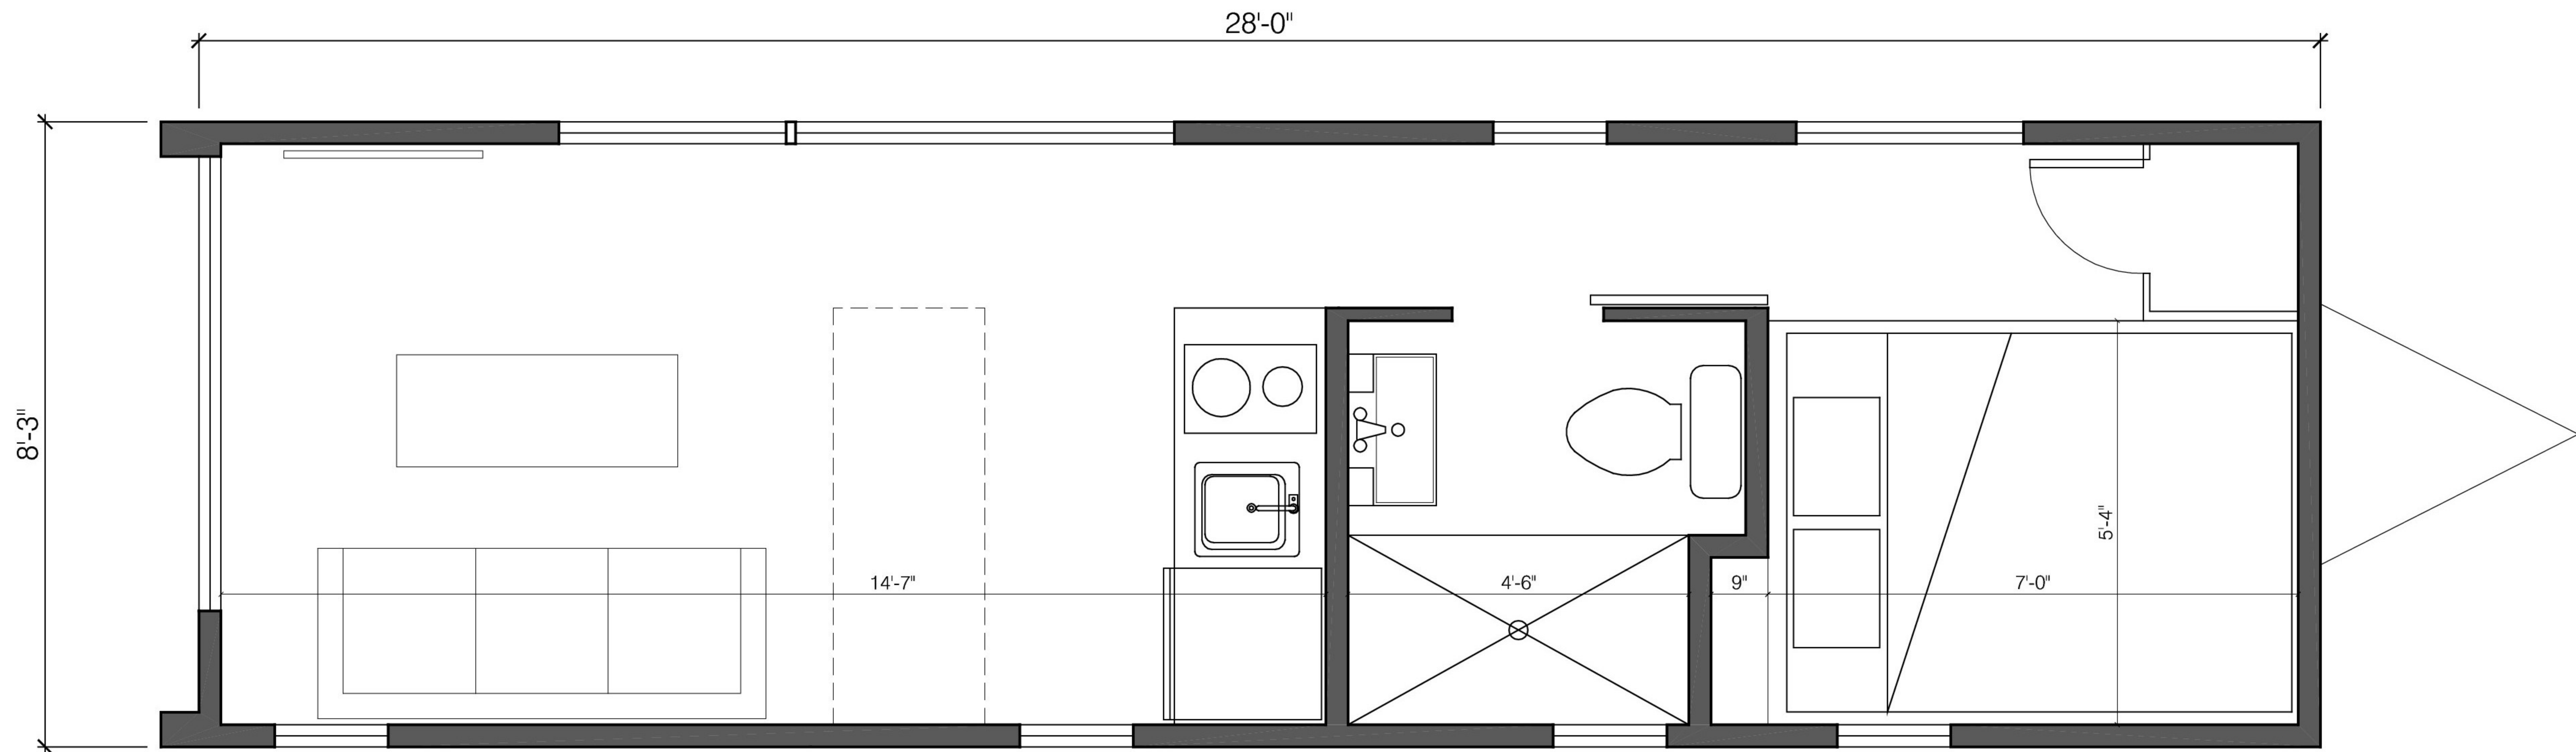

1

Floor Plan

scale: 3/8"=1'-0"