



EXISTING GROUND FLOOR PLAN

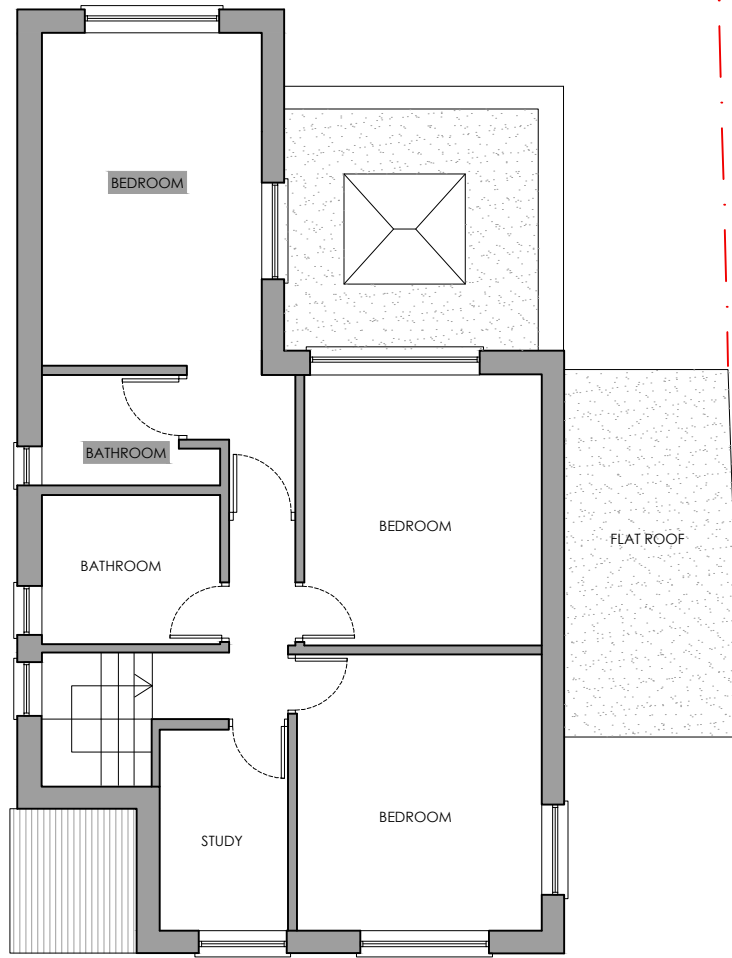

EXISTING FIRST FLOOR PLAN

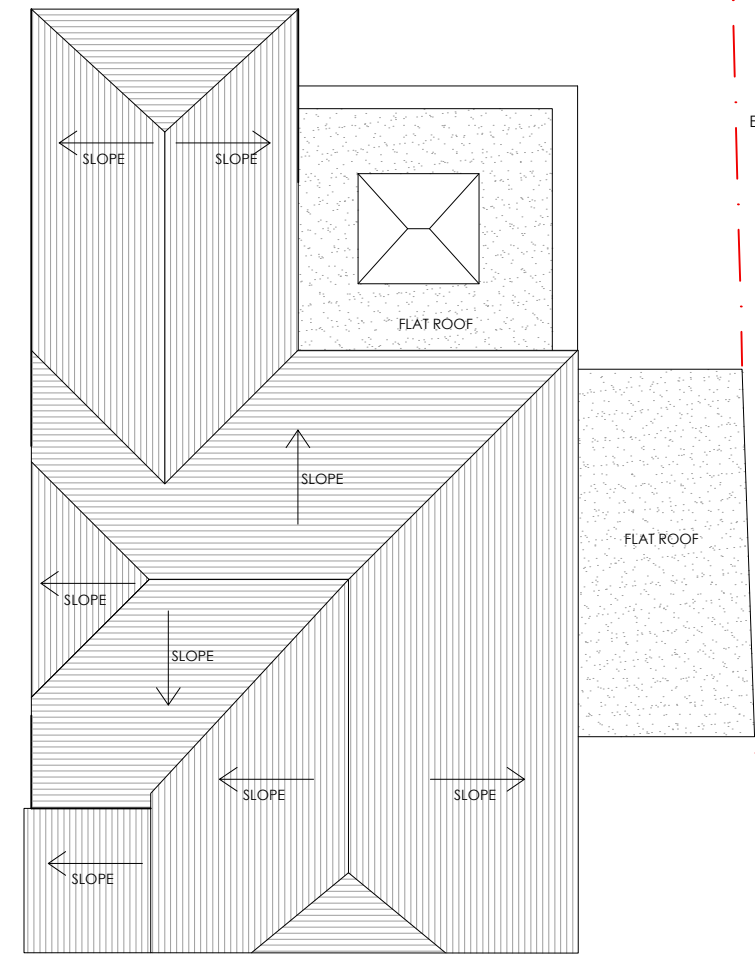

EXISTING ROOF PLAN




**DESIGN  
EXTENSION**

125, 420 London road,  
Croydon, CR0 2NT  
Tel: 020 7856 0495

E: [planning@designextension.co.uk](mailto:planning@designextension.co.uk)  
www.designextension.co.uk



Planning Application

 

34 High Street  
GU21 4UD

Side Extension

Existing  
Floor Plans

Drawn: B.S. Date: Nov/17  
Scale: 1:100@A3

Notes:  
This drawing is copyright © 2014.  
The proposal is based on surveys carried out  
by the applicant and is subject to all statutory approvals.  
The proposal must not be used for any other purpose  
other than stated above.