



PROPOSED GROUND FLOOR PLAN

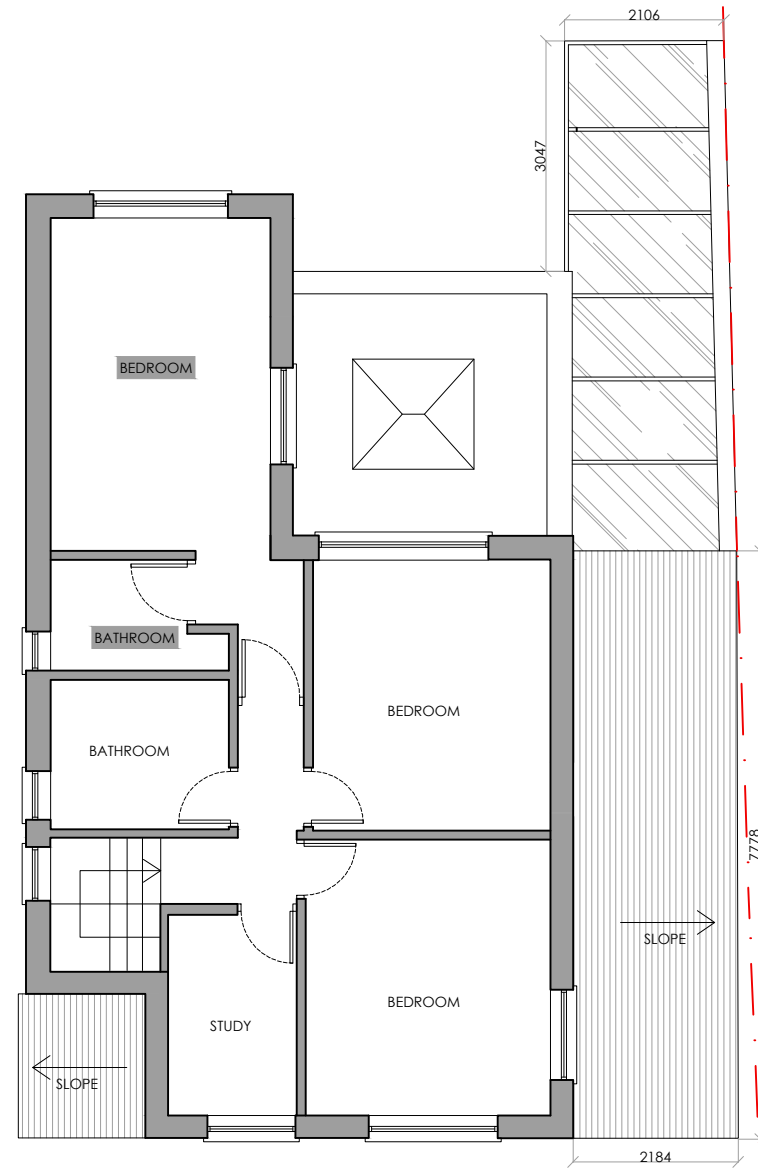

PROPOSED FIRST FLOOR PLAN

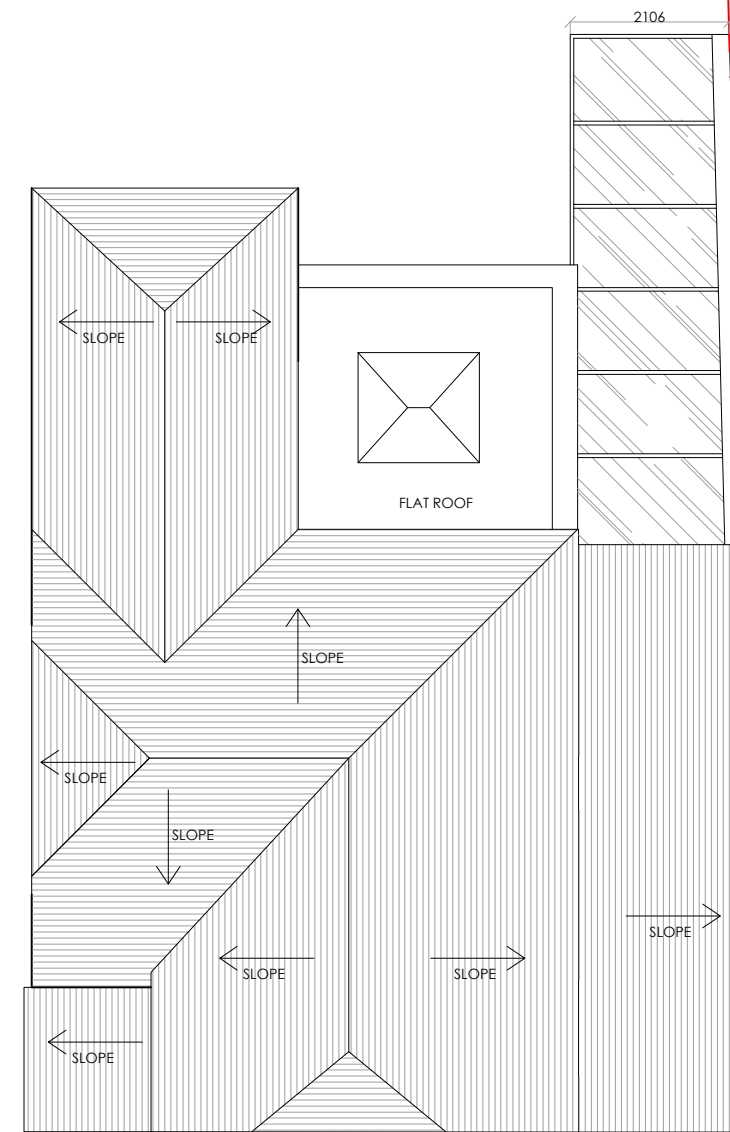

PROPOSED ROOF PLAN




**DESIGN
EXTENSION**

125, 420 London road,
Croydon, CR0 2NT
Tel: 020 7856 0495

E: planning@designextension.co.uk
www.designextension.co.uk



Planning Application

 

34 High Street
GU21 4UD

Side Extension

Proposed
Floor plans

Drawn: B.S. Date: Nov/17
Scale: 1:100@A3

This drawing is copyright © 2014.
The proposal is based on surveys carried out
by the proposer and is subject to all statutory approvals.
The proposal must not be used for any other purpose
other than stated above.