





**DESIGN
EXTENSION**

125, 420 London road,
Croydon, CR0 2NT
Tel: 020 7856 0495
E: planning@designextension.co.uk
www.designextension.co.uk

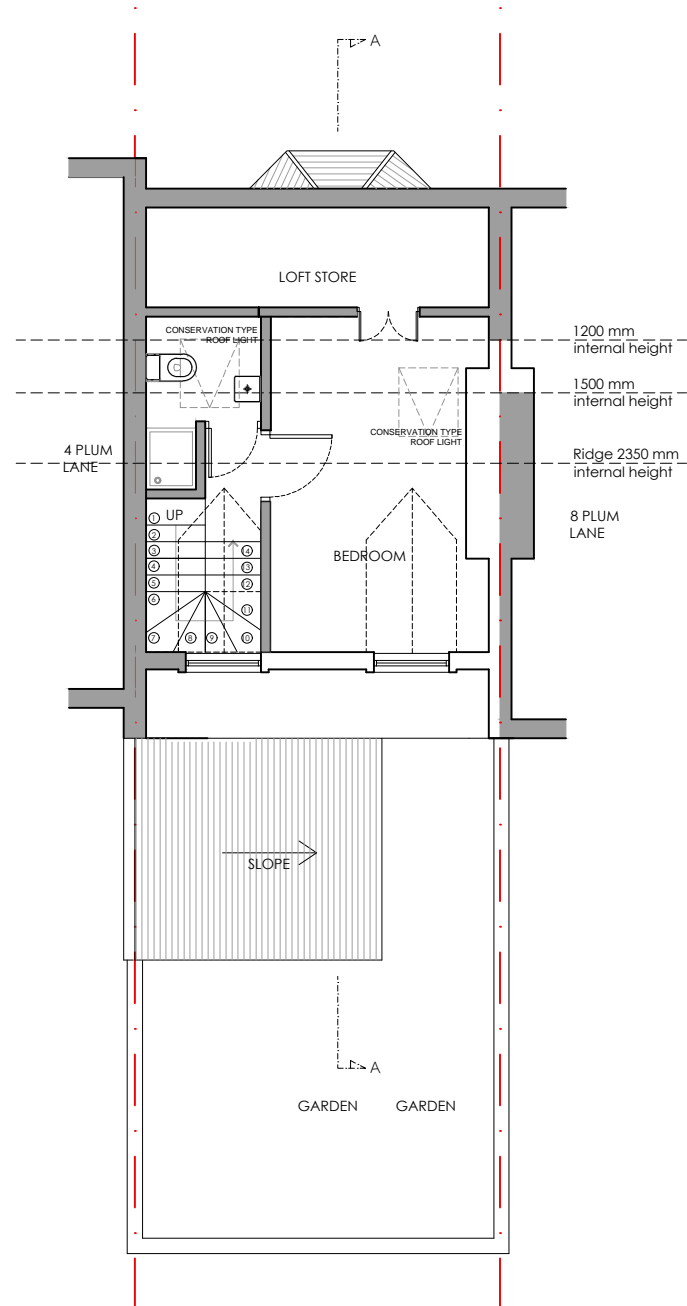

PROPOSED LOFT FLOOR PLAN

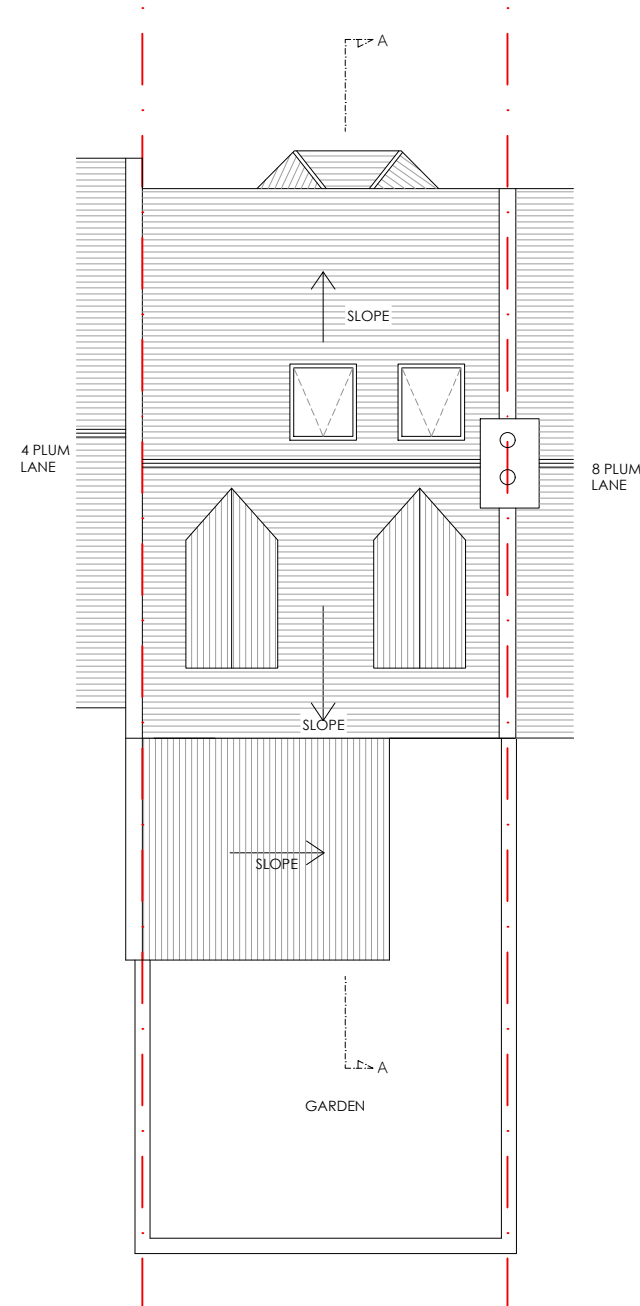

PROPOSED ROOF PLAN



Planning Application



Mr Andres

6 Plum Lane,
SE18 3AE

Loft Conversion

Proposed
Floor Plans

Drawn: P102
Scale: 1:100
Date: Jan/17

Notes:
1. This drawing is copyright © 2016.
2. The drawing is not to be copied.
3. This proposal is based on a survey carried out.
4. The proposal is subject to all statutory approvals.
5. This proposal must not be used for any other purpose
other than stated above.