




**DESIGN
EXTENSION**


125, 420 London road,
Croydon, CR0 2NT

Tel: 020 7856 0495

E: planning@designextension.co.uk
www.designextension.co.uk

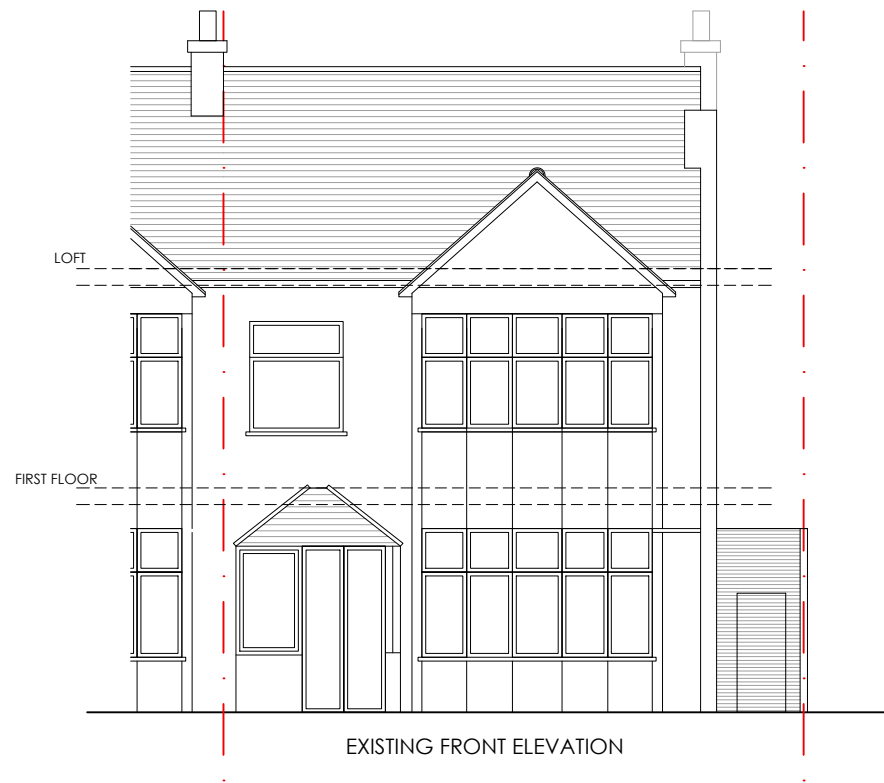


EXISTING FRONT ELEVATION

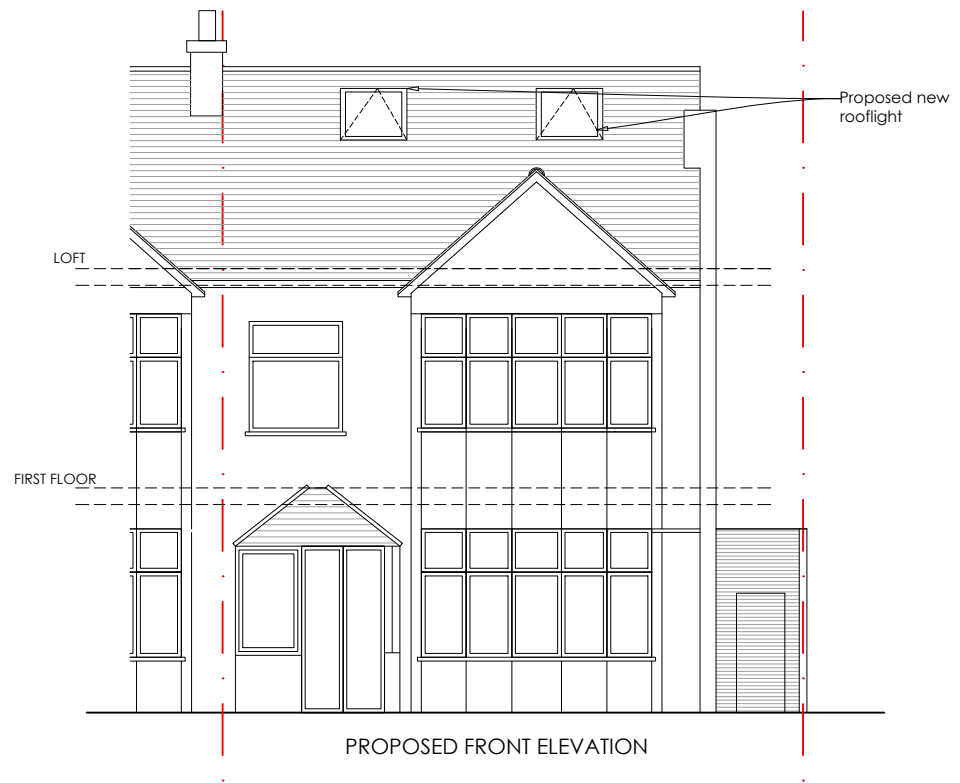

PROPOSED FRONT ELEVATION



Planning Application

 

Pius Thomas

63 Brancaster Road,
IG2 7EP

Loft Conversion

Existing and Proposed
front elevations

Drawn: P104
Scale: 1:100
Date: Jan/17

Notes:
1. This drawing is copyright © 2014.
2. The drawing is not to be copied.
3. The proposal is based on survey carried out.
4. The proposal is subject to all statutory approvals.
5. This proposal must not be used for any other purpose
other than stated above.