


LEGEND

- EXISTING ORIGINAL
- EXISTING NON ORIGINAL
- DEMOLITION




**DESIGN  
EXTENSION**

125, 420 London road,  
Croydon, CR0 2NT  
Tel: 020 7856 0495  
E: planning@designextension.co.uk  
www.designextension.co.uk

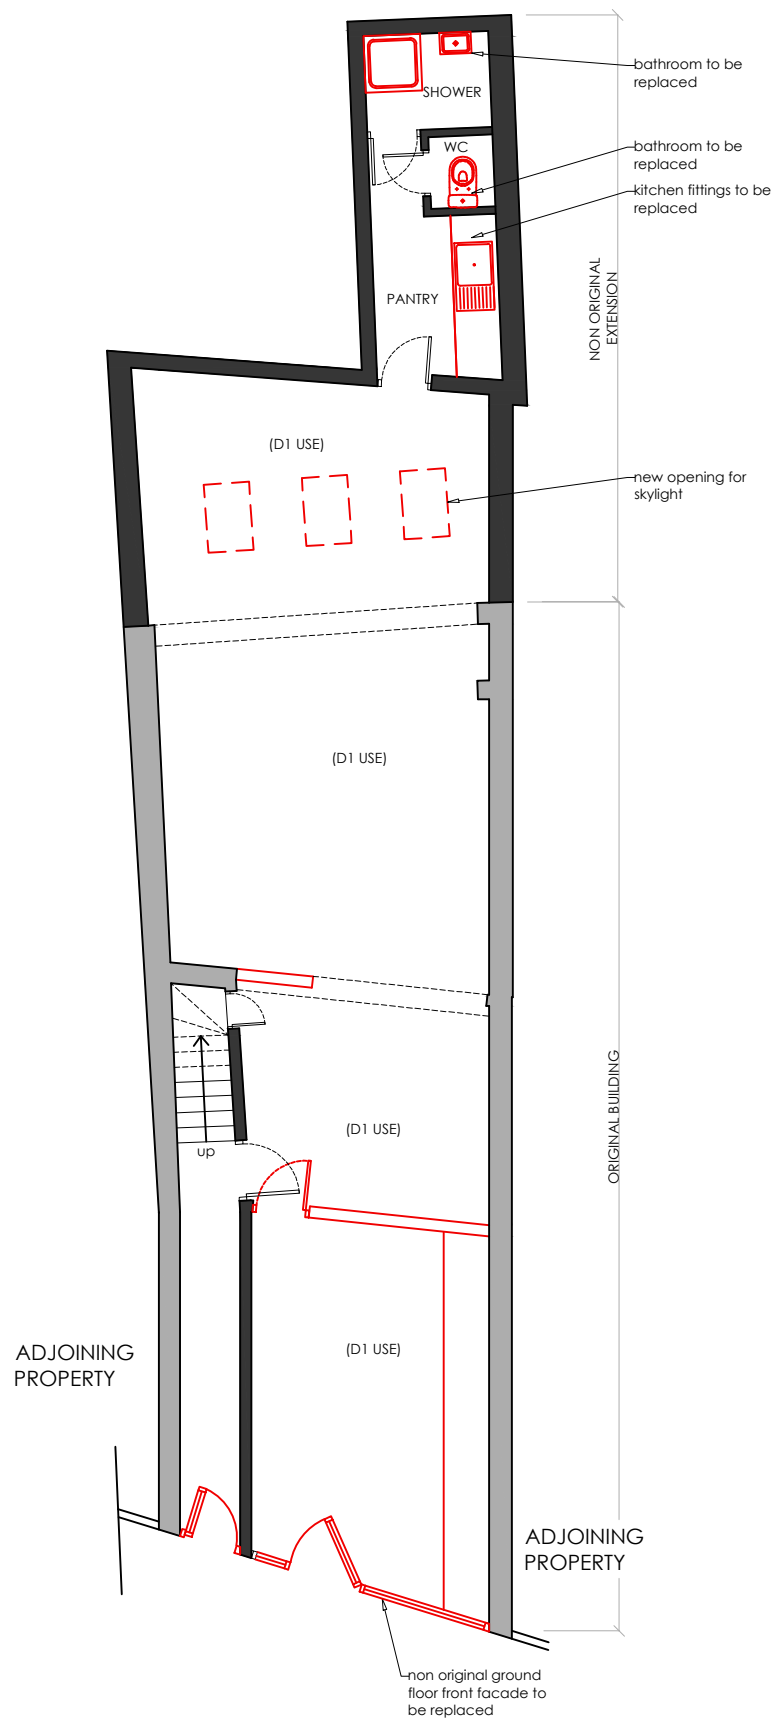

DEMOLITION GROUND FLOOR PLAN

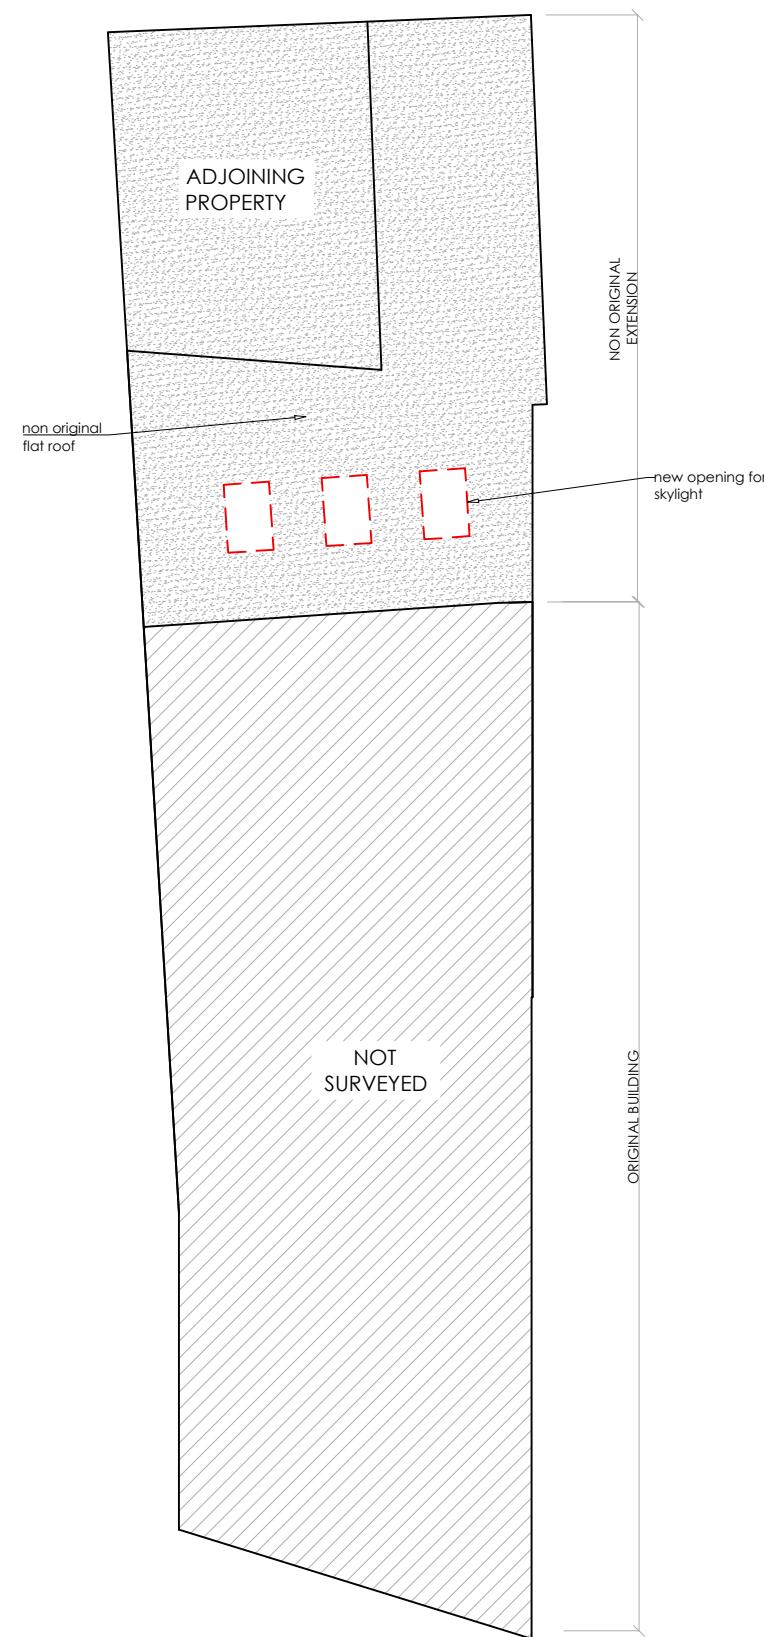

DEMOLITION FIRST FLOOR PLAN



Planning Application



Client  
**Adam Caan**  
-  
803 Commercial Rd  
E14 7HG  
-

Refurbishment

-  
-  
Demolition Floor plans  
-

Drawn by: ac Date: Mar /17  
Checked by: **D101** Scale: 1:100 @ A3

This drawing is copyright © 2014.  
1. This proposal is based on survey carried out  
2. The proposal is subject to all statutory approvals  
3. The proposal must not be used for any other purpose  
other than that stated above.