




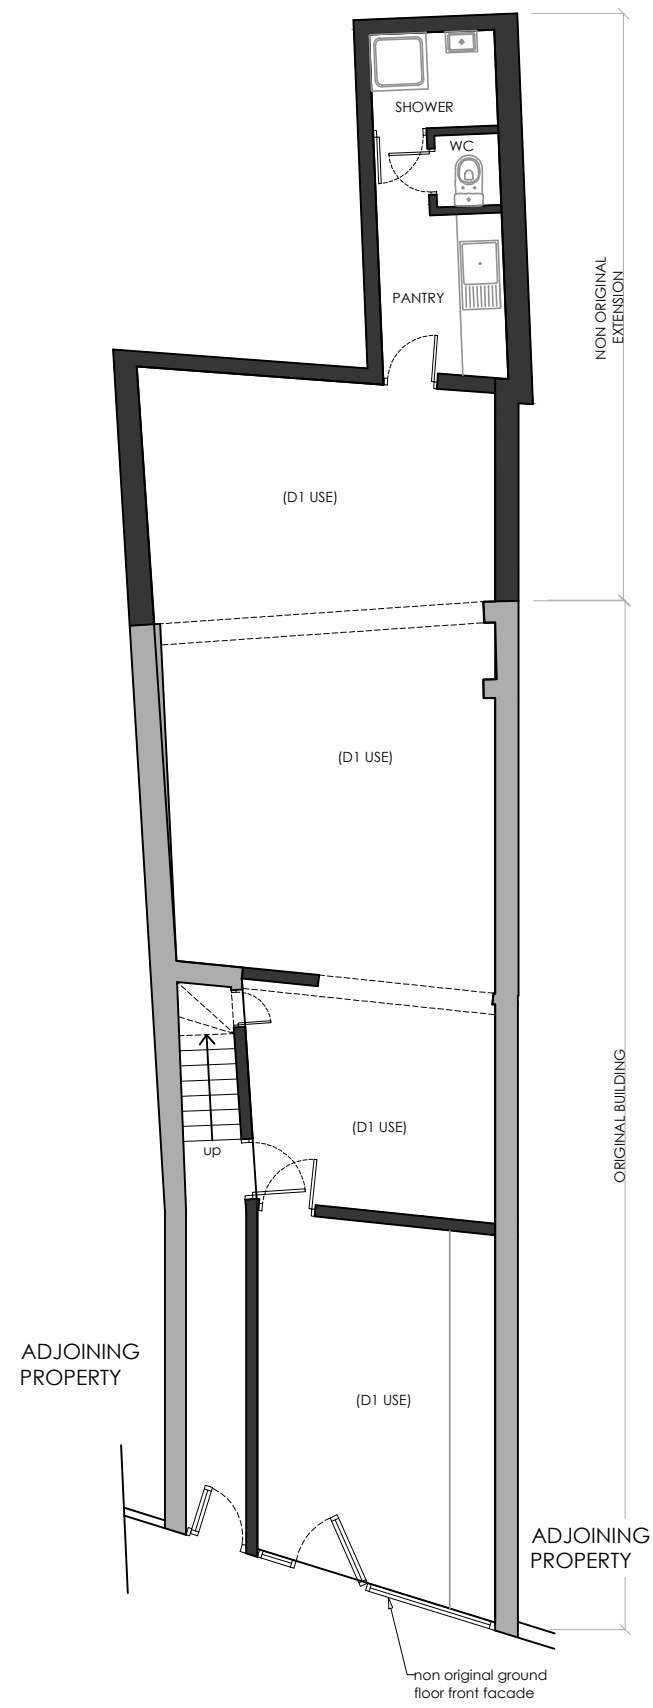
LEGEND

- EXISTING ORIGINAL 
- EXISTING NON ORIGINAL 
- DEMOLITION 




**DESIGN
EXTENSION**


125, 420 London road,
Croydon, CR0 2NT
Tel: 020 7856 0495
E: planning@designextension.co.uk
www.designextension.co.uk




EXISTING GROUND FLOOR PLAN
D1 USE

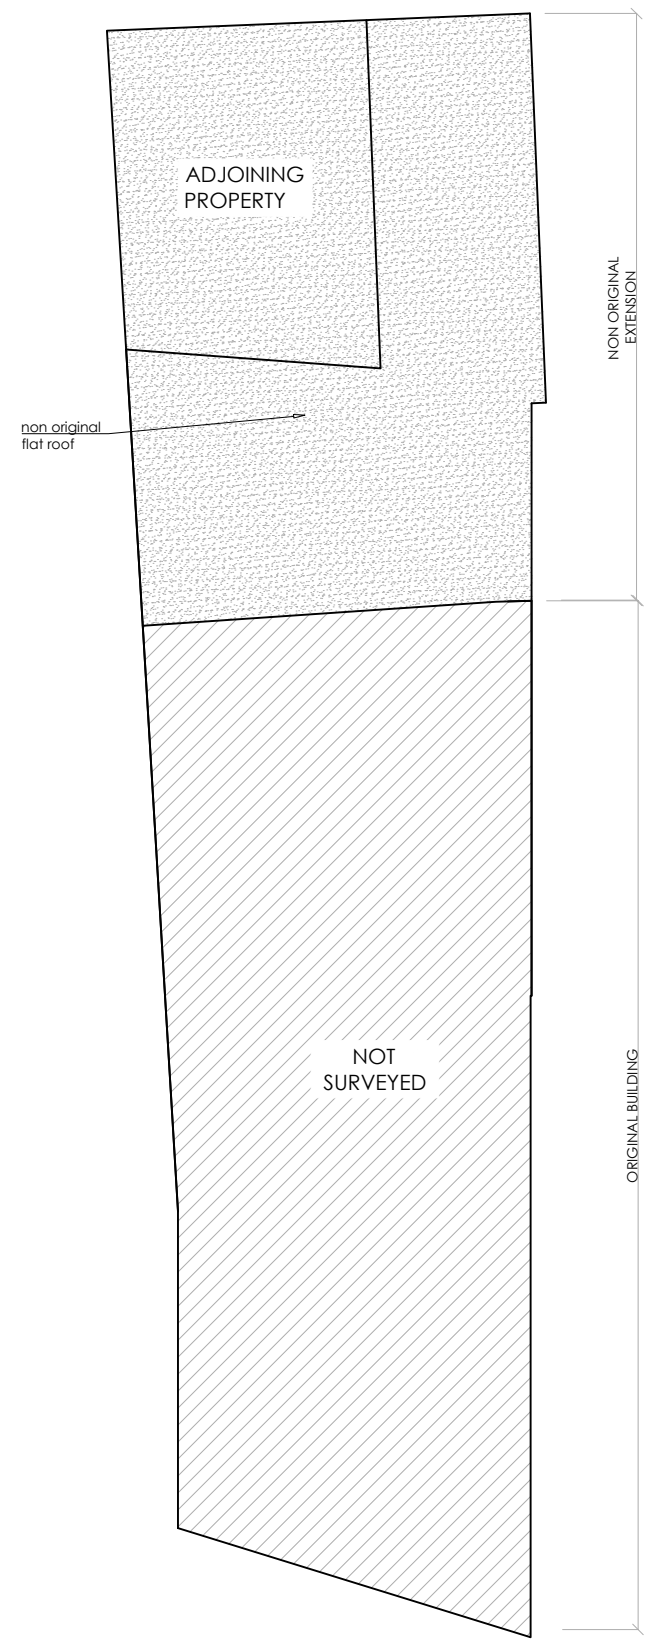

EXISTING FIRST FLOOR PLAN

 

Planning Application

 

Client
Adam Caan
-
Site
**803 Commercial Rd
E14 7HG**
-
Project
Refurbishment

Existing Floor plans

Drawn by: **E101**
Scale: 1:100 @ A3
Date: Mar /17

This drawing is copyright © 2014.
1. This proposal is based on survey carried out
2. The proposal is subject to all statutory approvals
3. The proposal must not be used for any other purpose
other than that stated above.