


LEGEND

- EXISTING
- PROPOSED




**DESIGN
EXTENSION**

125, 420 London road,
Croydon, CR0 2NT
Tel: 020 7856 0495
E: planning@designextension.co.uk
www.designextension.co.uk

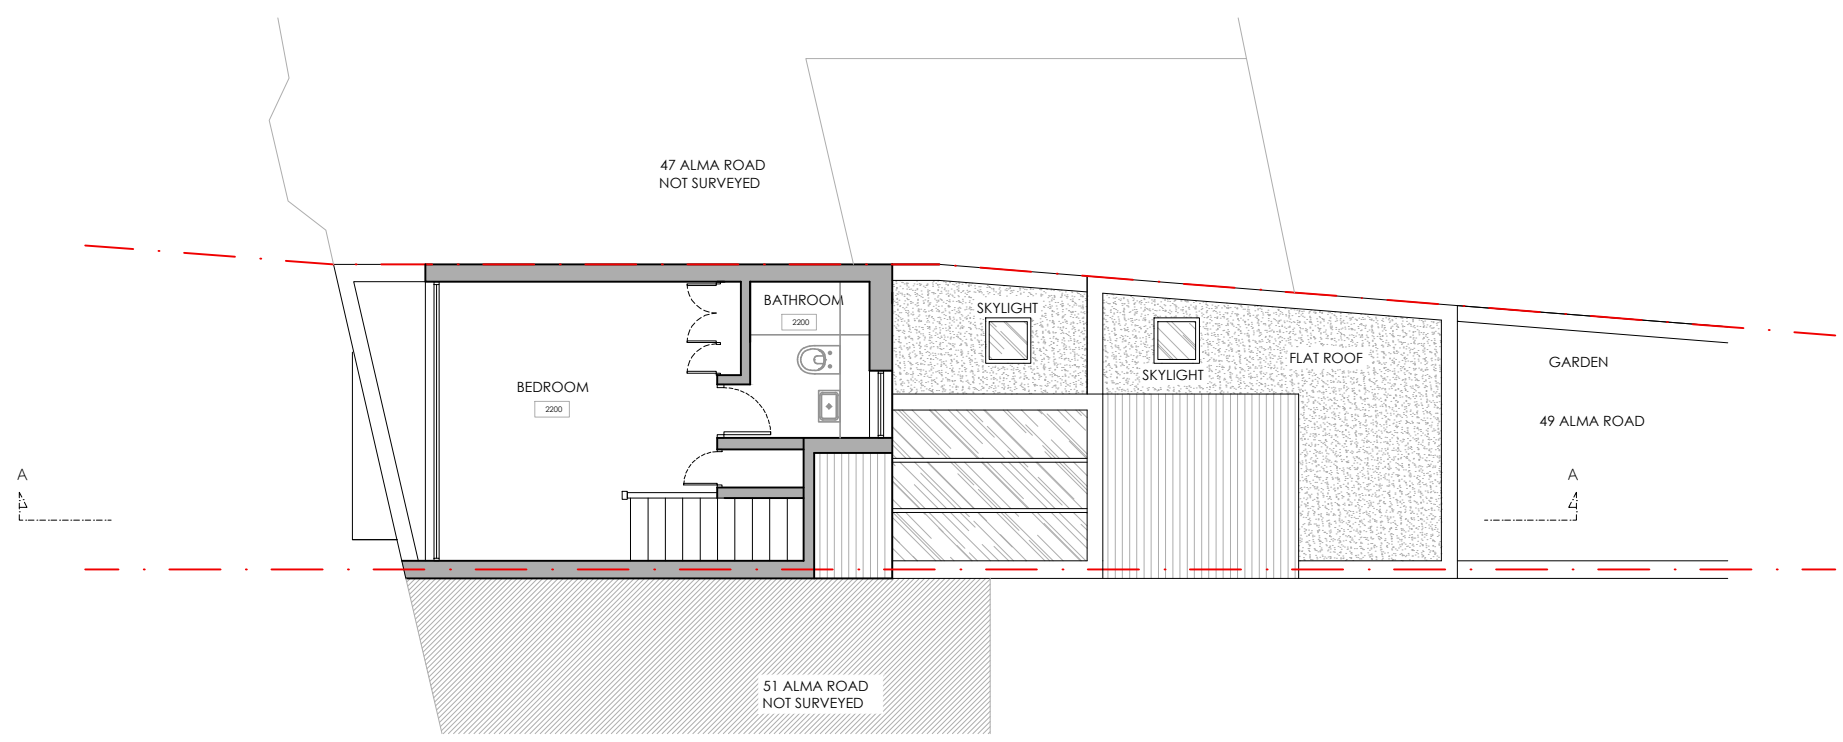


EXISTING ATTIC FLOOR PLAN

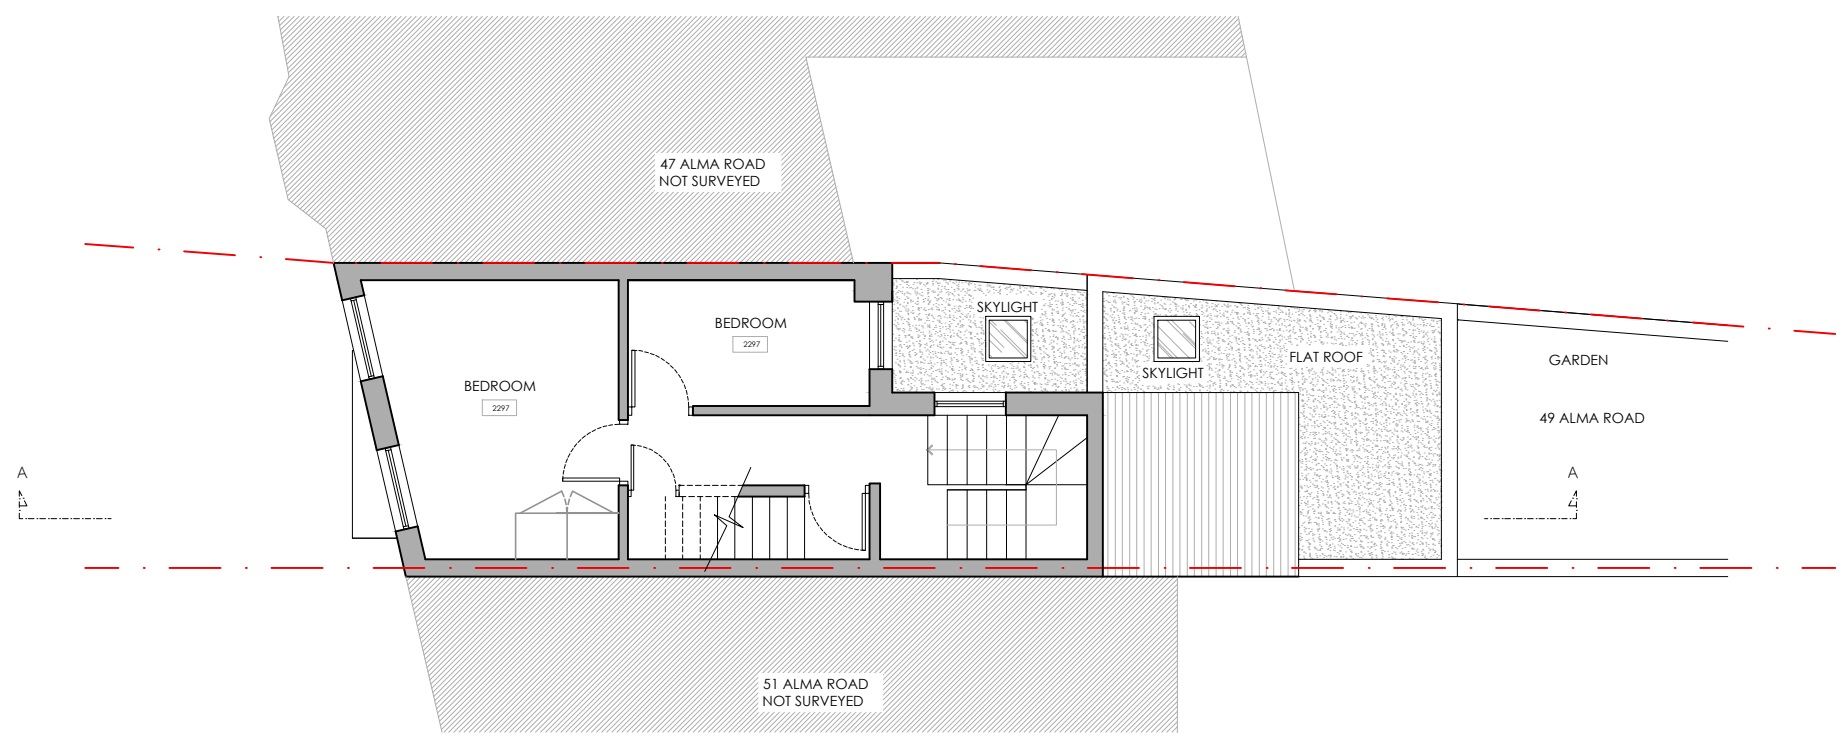

EXISTING FIRST FLOOR PLAN



Planning Application

 

Client
Ian and Kate Stanbury

Site
**49 Alma Road
SW18 1AE**

Project
Rear Extension

Existing
Floor Plans

Drawn: **E102**
Scale: 1:100
Date: Jan/17

Notes
This drawing is copyright © 2014.
1. The drawing is not to be copied.
2. The proposed is based on survey carried out.
3. The proposed is subject to all statutory approvals.
4. The proposed must not be used for any other purpose other than stated above.