





EXISTING FRONT ELEVATION

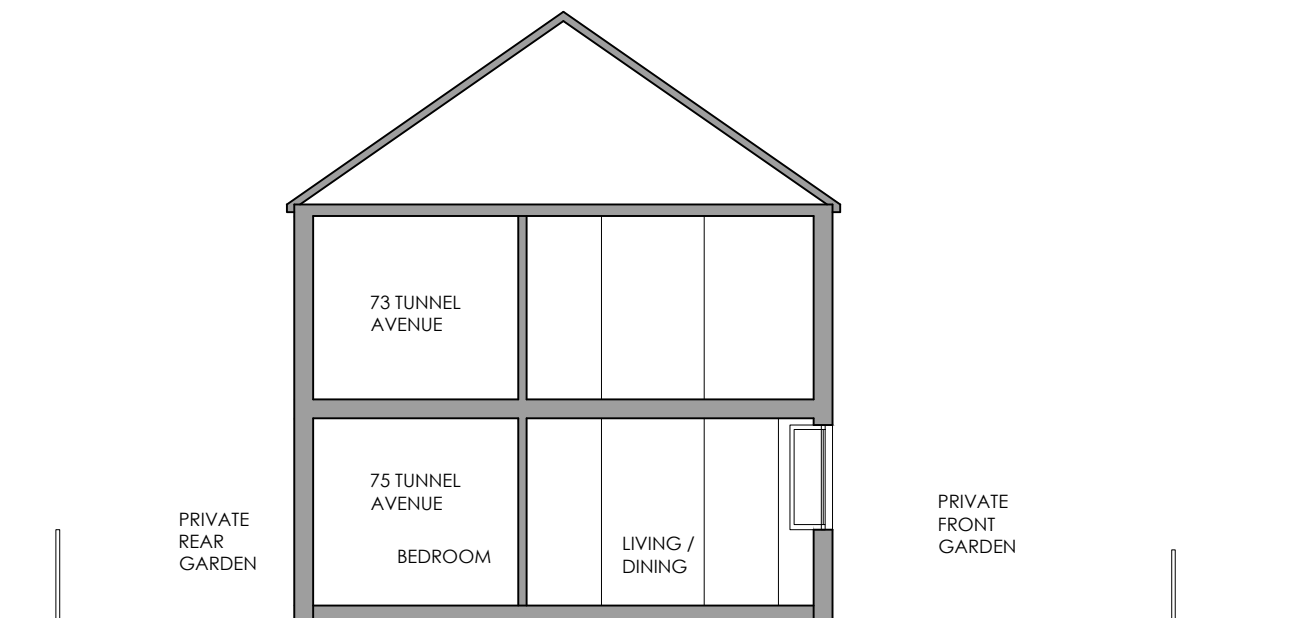

EXISTING SECTION AA

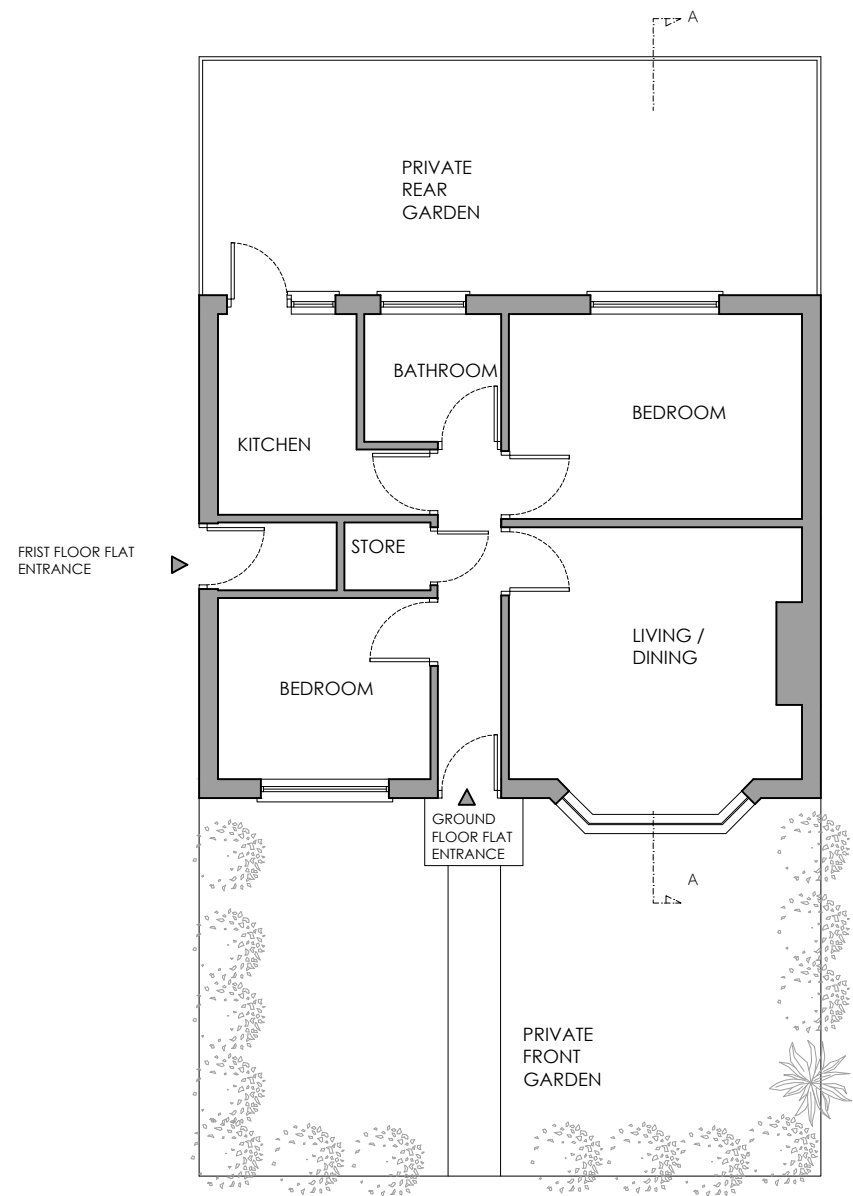

EXISTING GROUND FLOOR PLAN




EXISTING REAR ELEVATION



**DESIGN  
EXTENSION**

125, 420 London road,  
Croydon, CR0 2NT  
Tel: 020 7856 0495  
E: planning@designextension.co.uk  
www.designextension.co.uk

 

Planning Application



Client

75 Tunnel Avenue,  
SE10 0SE

REAR EXTENSION

Existing Floor plan  
elevation  
and section

Drawn: 01  
Scale: 1:100 @ A3  
Date: Mar /17

**E101**  
Notes:  
1. This drawing is copyright © 2016.  
2. This proposal is based on surveys carried out.  
3. The proposal is subject to all statutory approvals.  
4. This proposal must not be used for any other purpose  
other than stated above.