



PROPOSED SECOND FLOOR PLAN

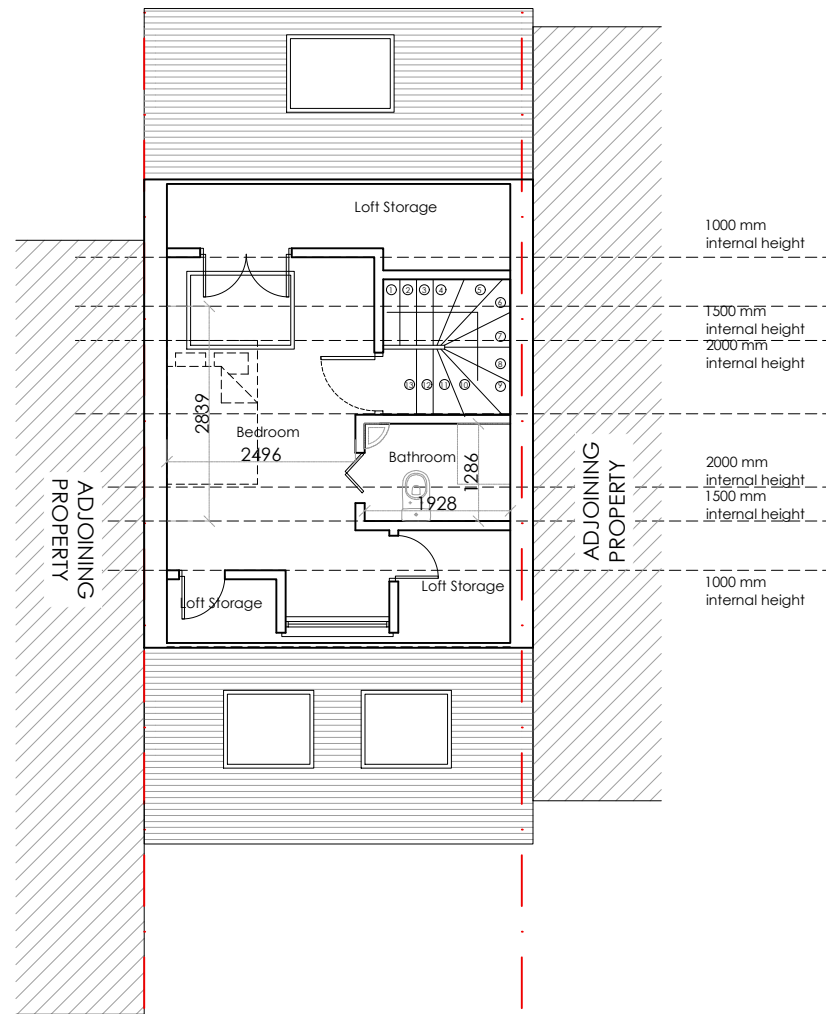

PROPOSED LOFT FLOOR PLAN

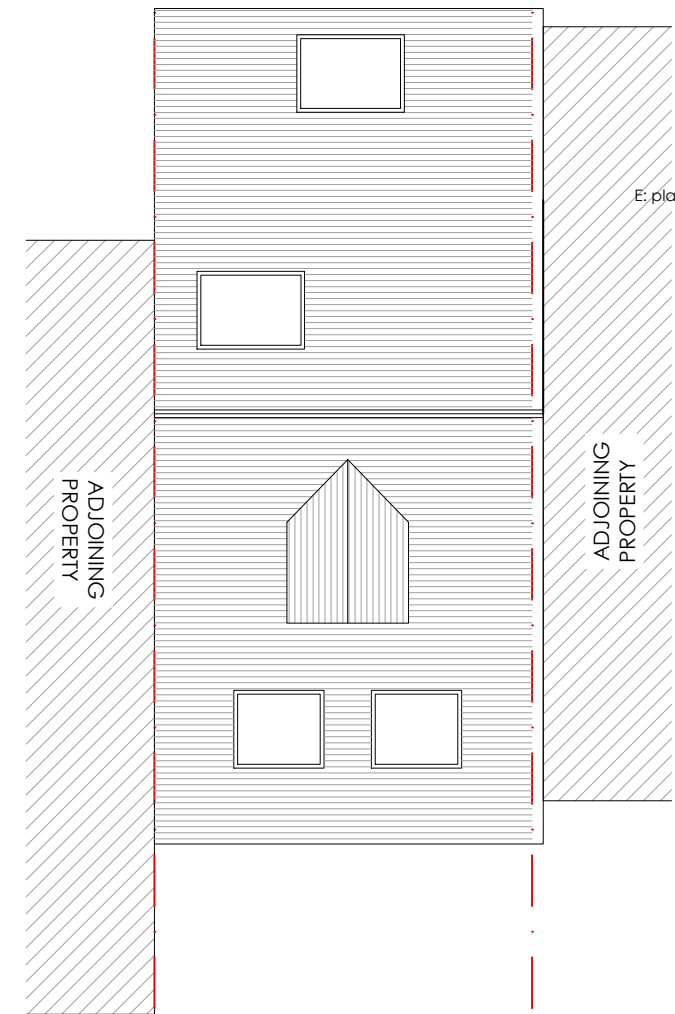

PROPOSED ROOF PLAN




**DESIGN
EXTENSION**

125, 420 London road,
Croydon, CR0 2NT
Tel: 020 7856 0495

E: planning@designextension.co.uk
www.designextension.co.uk



Planning Application

 

**Martin and
Iana**

22 Leerdam drive,
E14 3JJ

Loft extension

Proposed floor plans

Drawn: **P101**
Scale: 1:100 @ A3

This drawing is copyright © 2018.
The proposal is based on surveys carried out
by the architect and is subject to all statutory approvals.
The proposal must not be used for any other purpose
other than that stated above.