


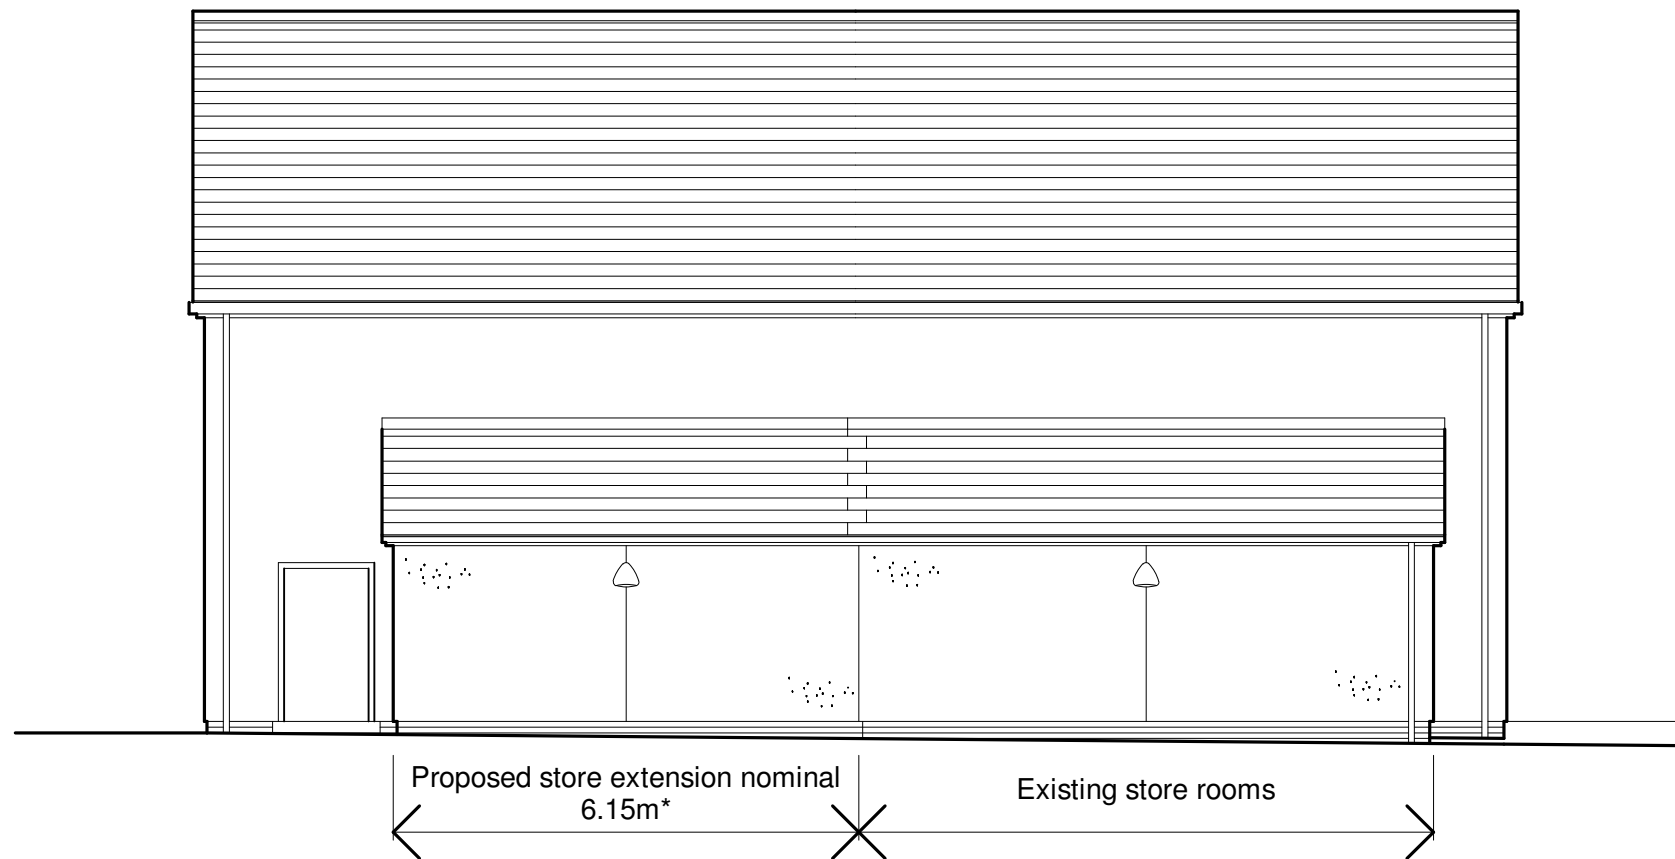

South Elevation



West Elevation

Materials & Finishes

Roof in natural slate
Estillo 5 Mid Grey to match existing

Wall with K Rend self coloured Polar White
smooth render to match existing

Exposed brick plinth to DPC level
PD Edenhall Rushcliffe Berry
to match existing

Rain water goods
Alutec Boxer & Giant gutters powder coated
aluminium Slate Grey 7015

Soffit & Fascias
Alutec powder coated aluminium
Slate Grey 7015

* Store dimension subject to actual position of
existing strip foundation

Foskett Hylton Tel: 017683 53703 / 72521
The New Barn
Sandford CA16 6NR
DesignWorks
Kirkby Stephen CA17 4RE
www.foskethyltondesign.com

Client	Warcop Parish Hall
Description	Proposed Store Extension
Scale	1:100 @ A3
Dimensions	mm
Drawn	Peter Foskett
Date	April 2018
Drawing No.	991 05 06

Proposed Elevations

Proposed Store Extension. Warcop Parish Hall