

A.1

A.2

01-03 - Tag
34.500

01-02 - 2.sal
31.500

35.615


34.947

33.700

30.700


213001 - TUNG YDE
354 MM - 110(MU) (C)

DF

 

31.888

31.488

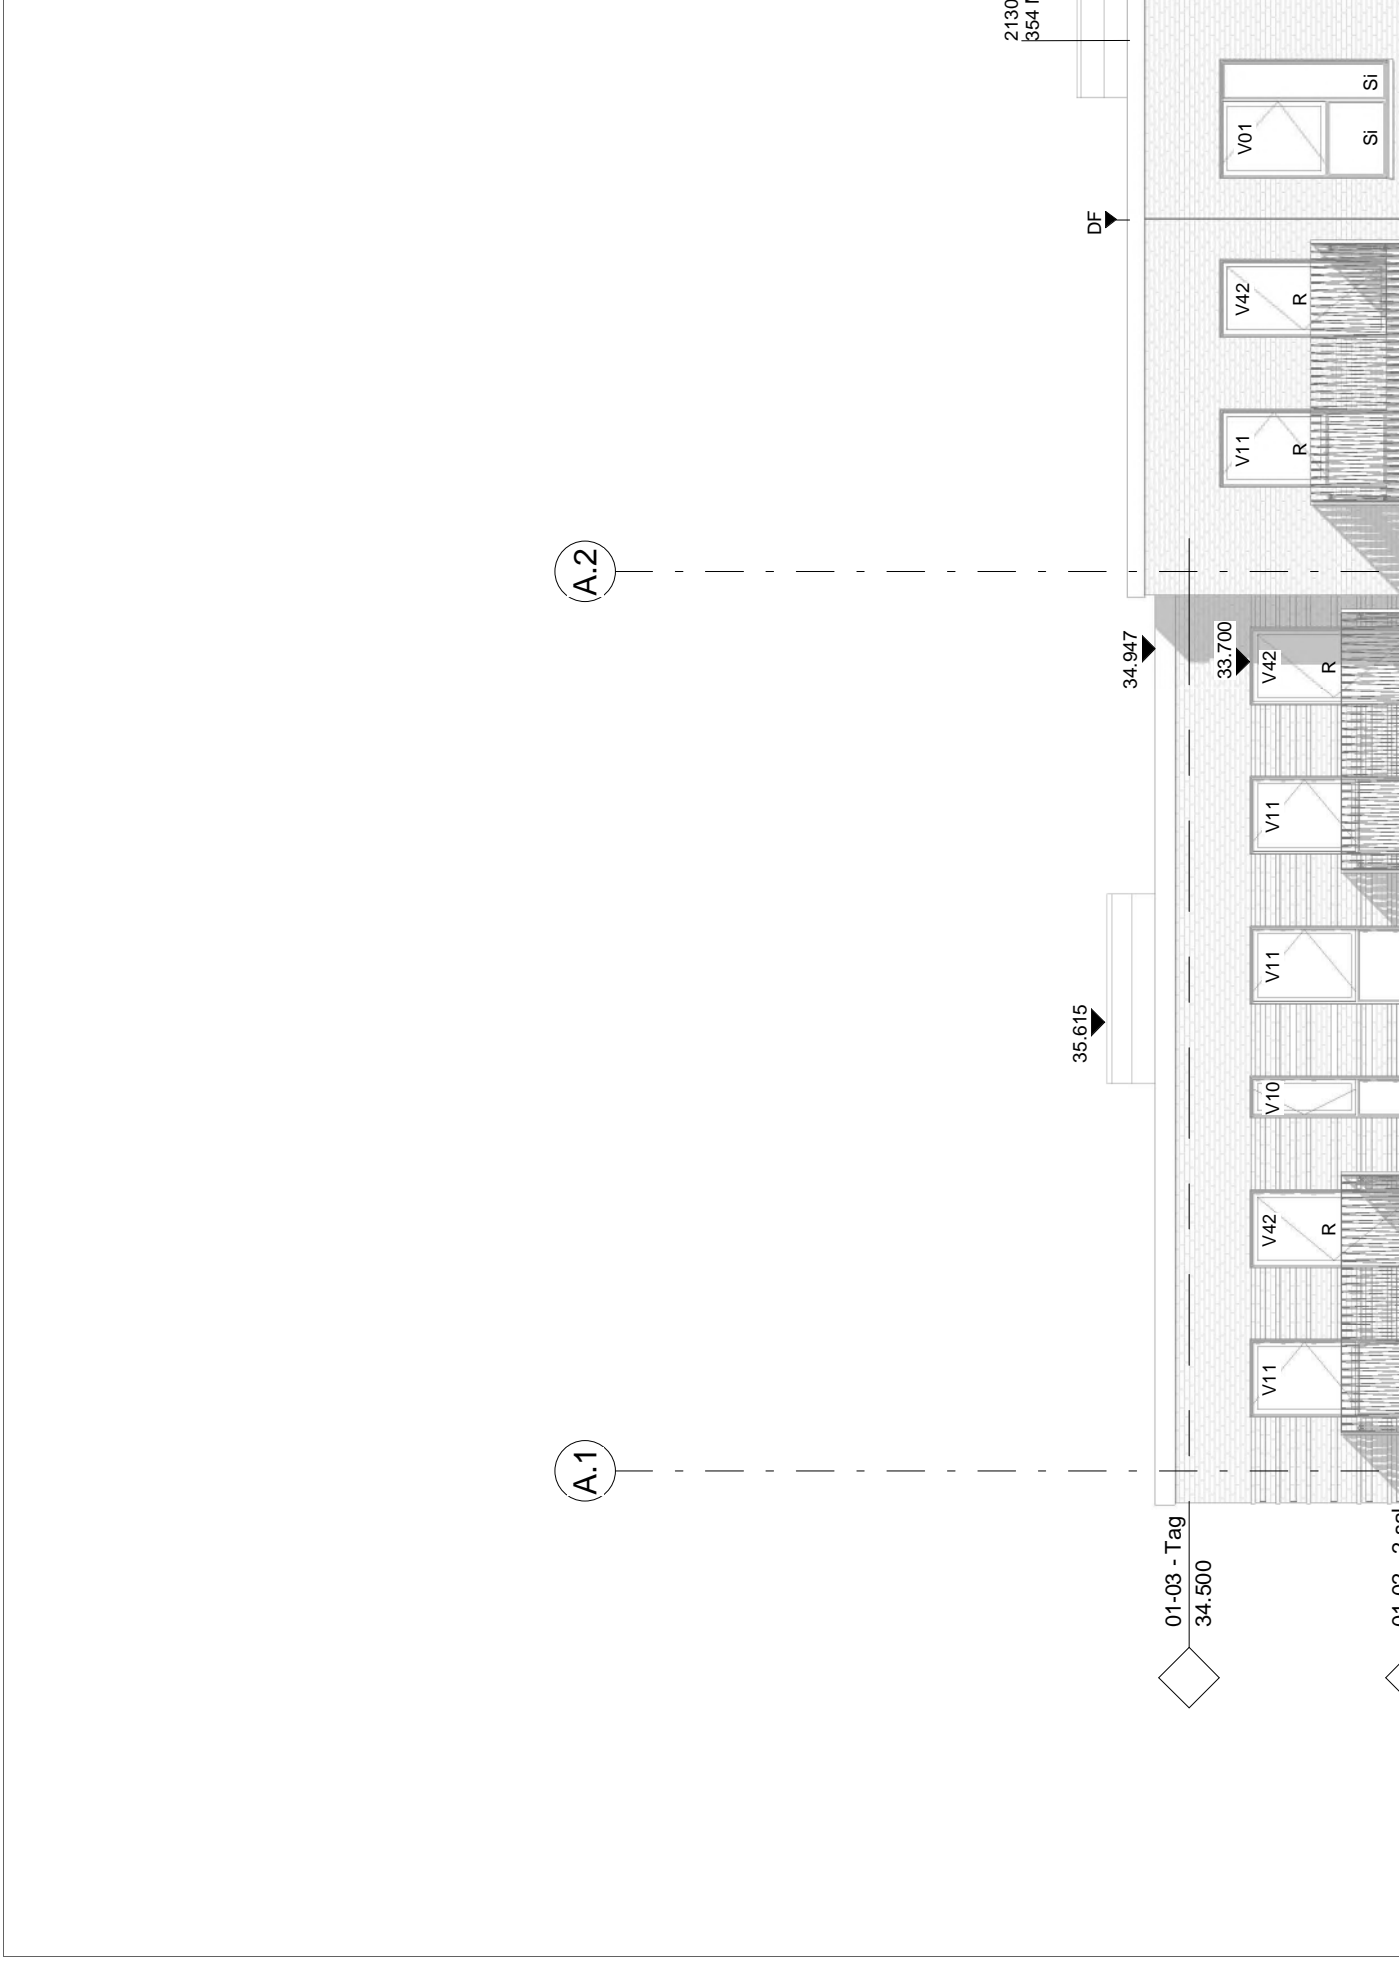

A.4

A.3























DF

38.947


DF


DF

35.347

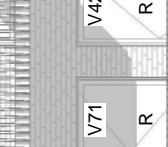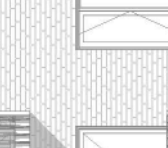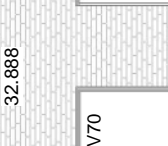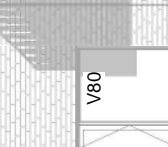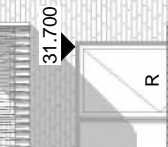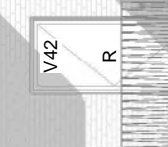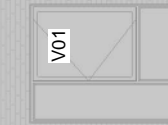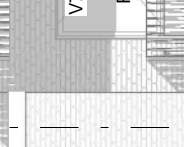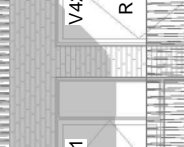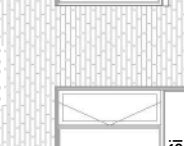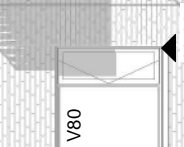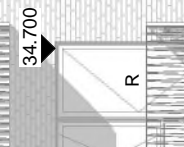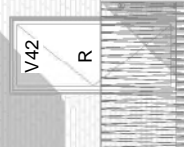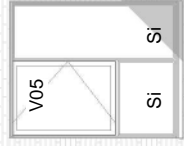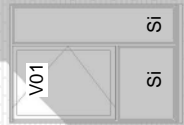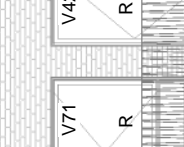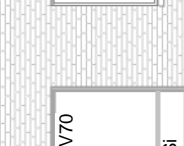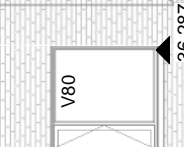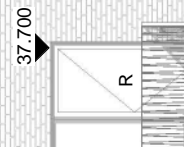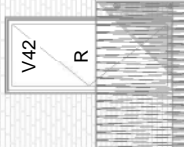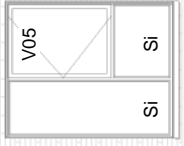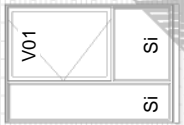

YDERVÆG, TEGLSTEN,
U) (Gråtegl)

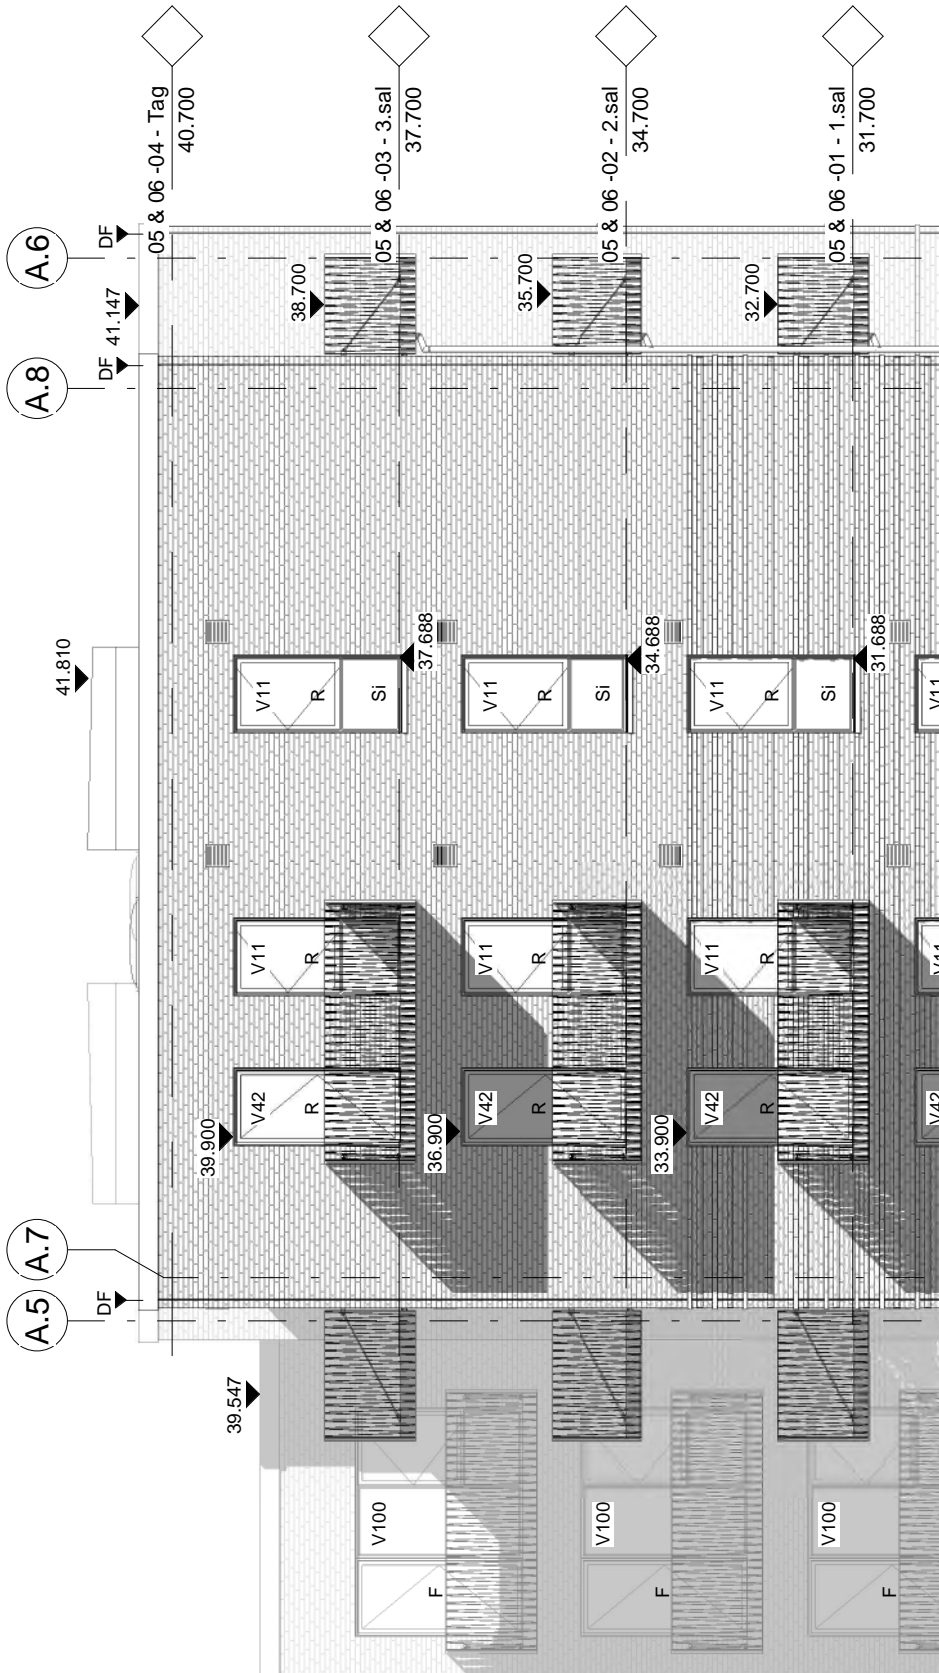

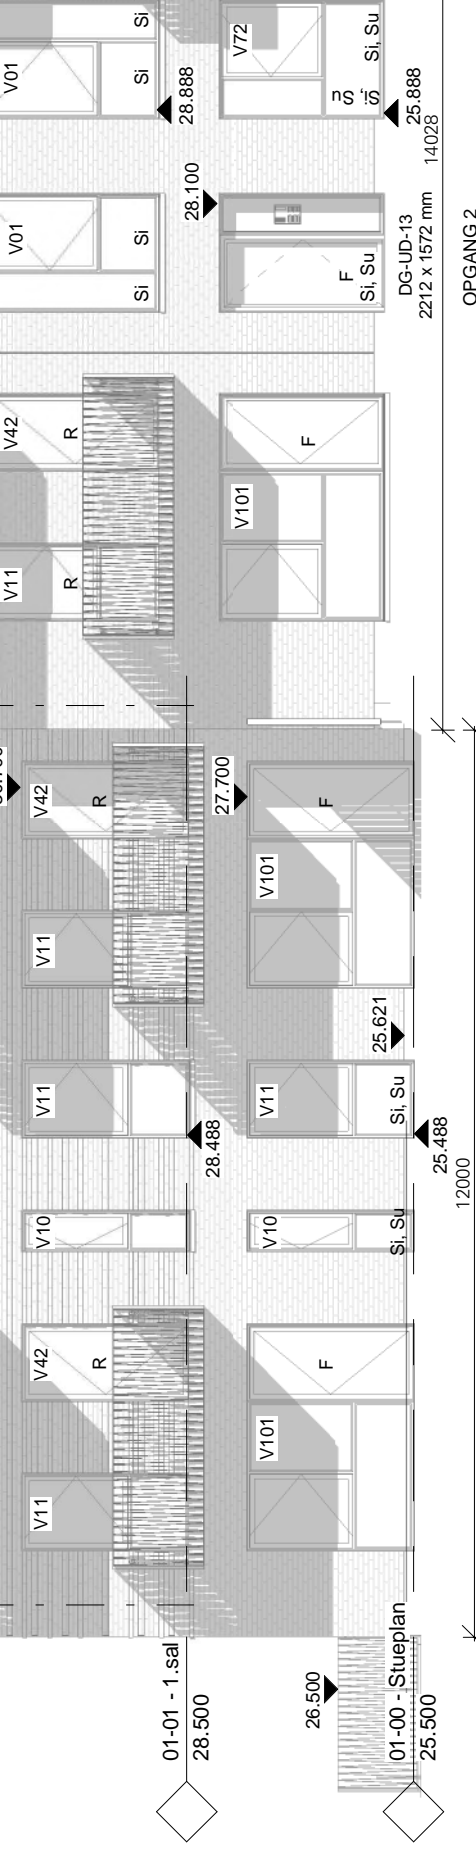


Blok A Facade věst

MĀl 1 : 100


3

2

1

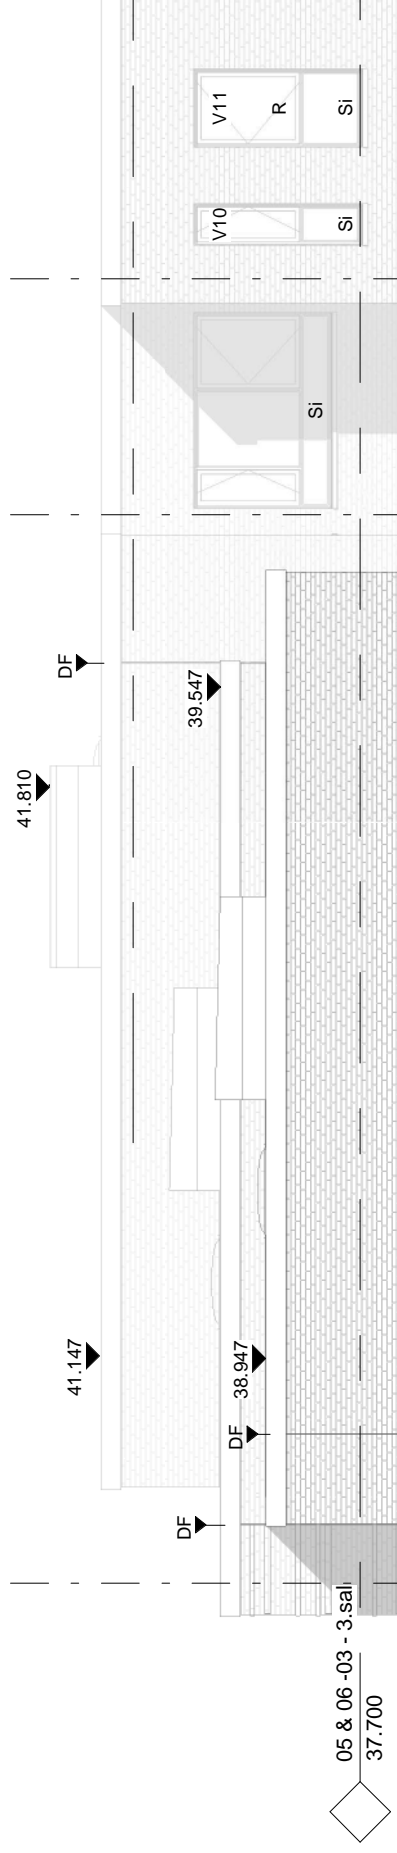


05 & 06 -03 - 3.sali
37.700

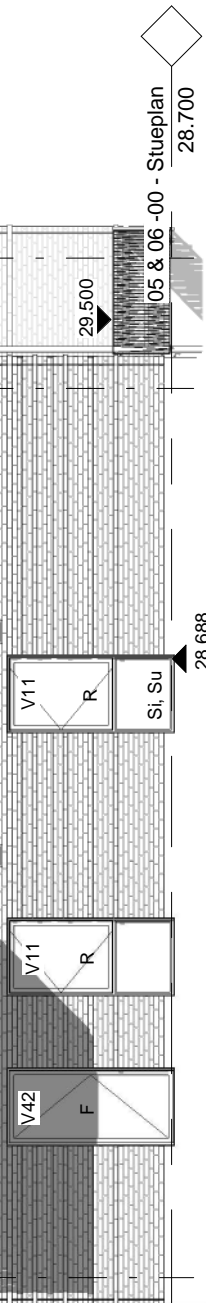

3


05 & 06 -04 - Tag
40.700

05 & 06 -03 - 3.sal
37.700

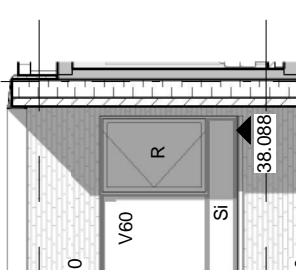

FACADE - TEGL

Udv. overflade blankt murværk

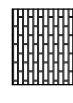


FACADE - FREMSPRING ELLER TILBAGETRÆKNING I TEGL

Angiver områder hvor skifte udføres 15 mm tilbage eller fremme i forhold til "normal" niveau. Forefindes i forskellige kombinationer af systemer/gentagelser på udvalgte områder.



VINDUER, OPLUK

Vinduespartier med opluk. Udadgående sidestyret. Vendevindue for vinduespushing fra indv. side. Forskellige sammenstillinger med side- og underpartier.

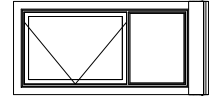

FACADEDØRE

Facadedøre, indadgående.



Tegn. nr.

PKA-ALH.A.211


Rev.


Bindesbøll Byen, PKA

Bindesbøll Byen, Risskov
PKA-områder, Allé Husene

Bygherre

PKA Pension A/S
Standvejen 60, 2900 Hellerup

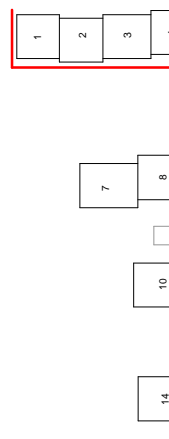

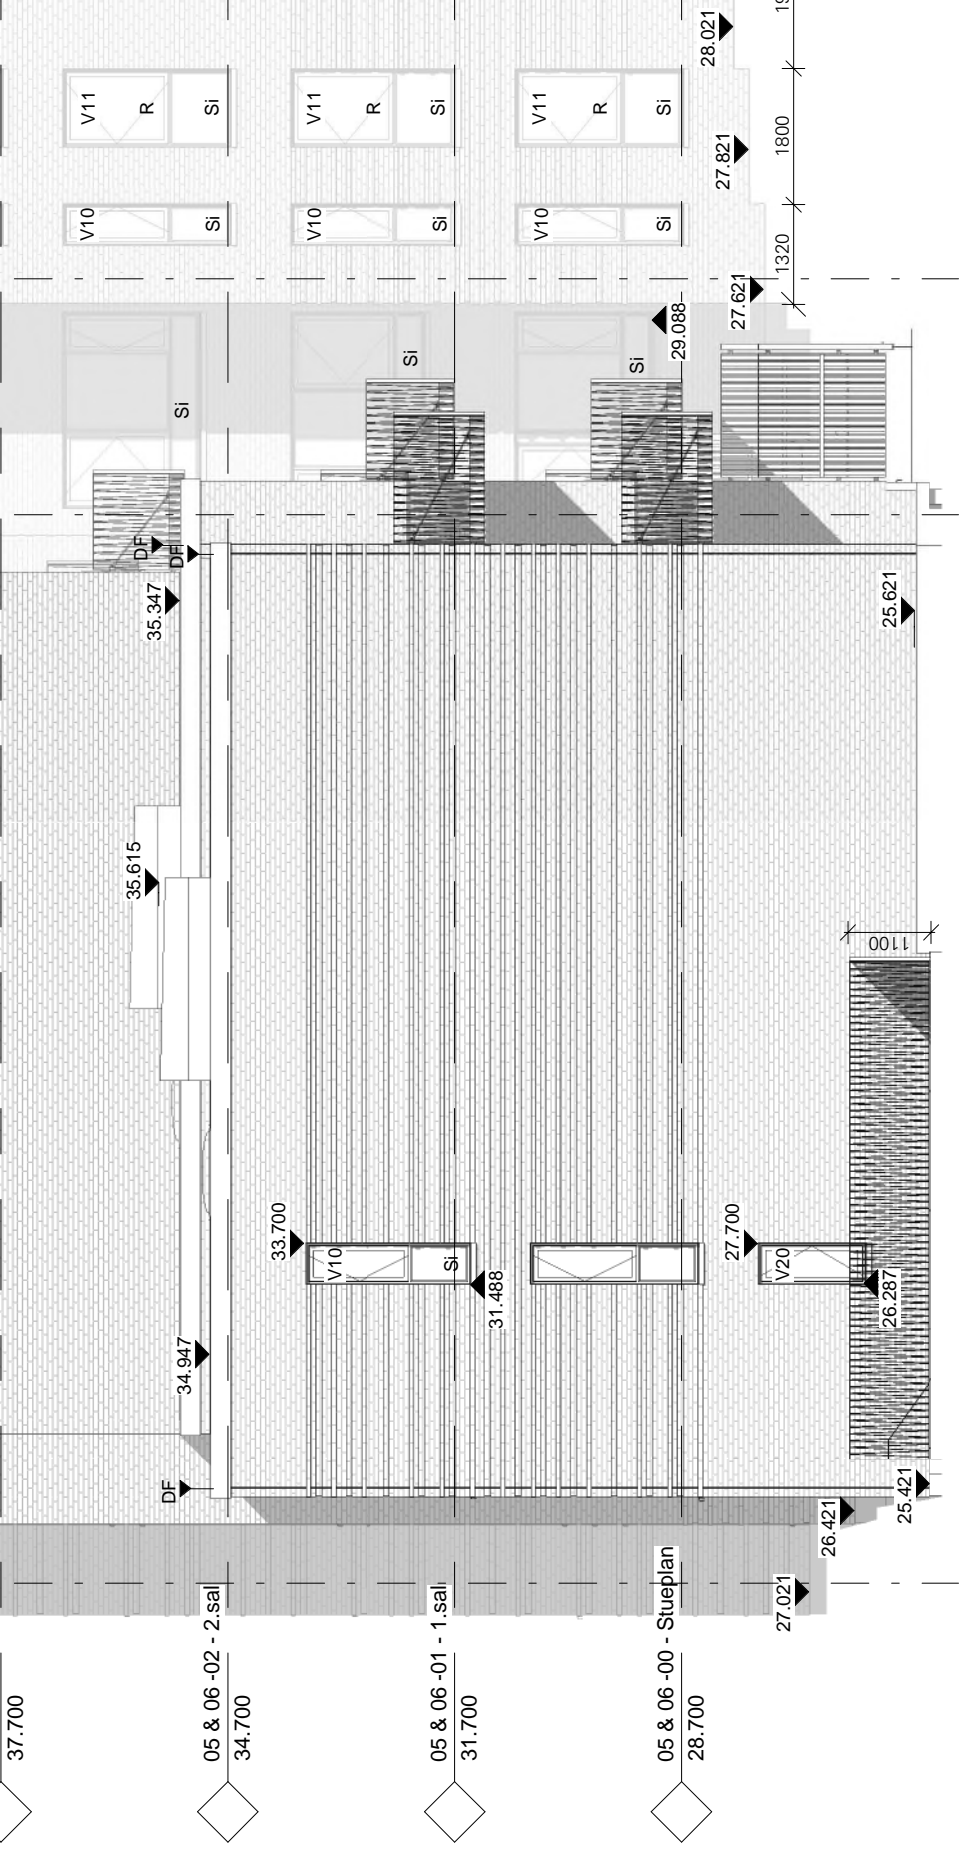

Blok A Facade nord

Mål 1 : 100

