

B.4

B.3

2

41.710

41.047

39.800

36.800

33.800

30.800

28.921

38.510

34.388

31.388

28.388

36.600

33.600

30.600

28.521

DG-UD-13 28.588
2212 x 1572 mm 13728

OPGANG 9

13512

DG-UD-13
2212 x 1572 mm

OPGANG 8

DF

05

09-04 - Tag
40.600

09-03 - 3.sal
37.600


09-02 - 2.sal
34.600

09-01 - 1.sal
31.600

09-00 - Stueplan
28.600

B.3

B.4

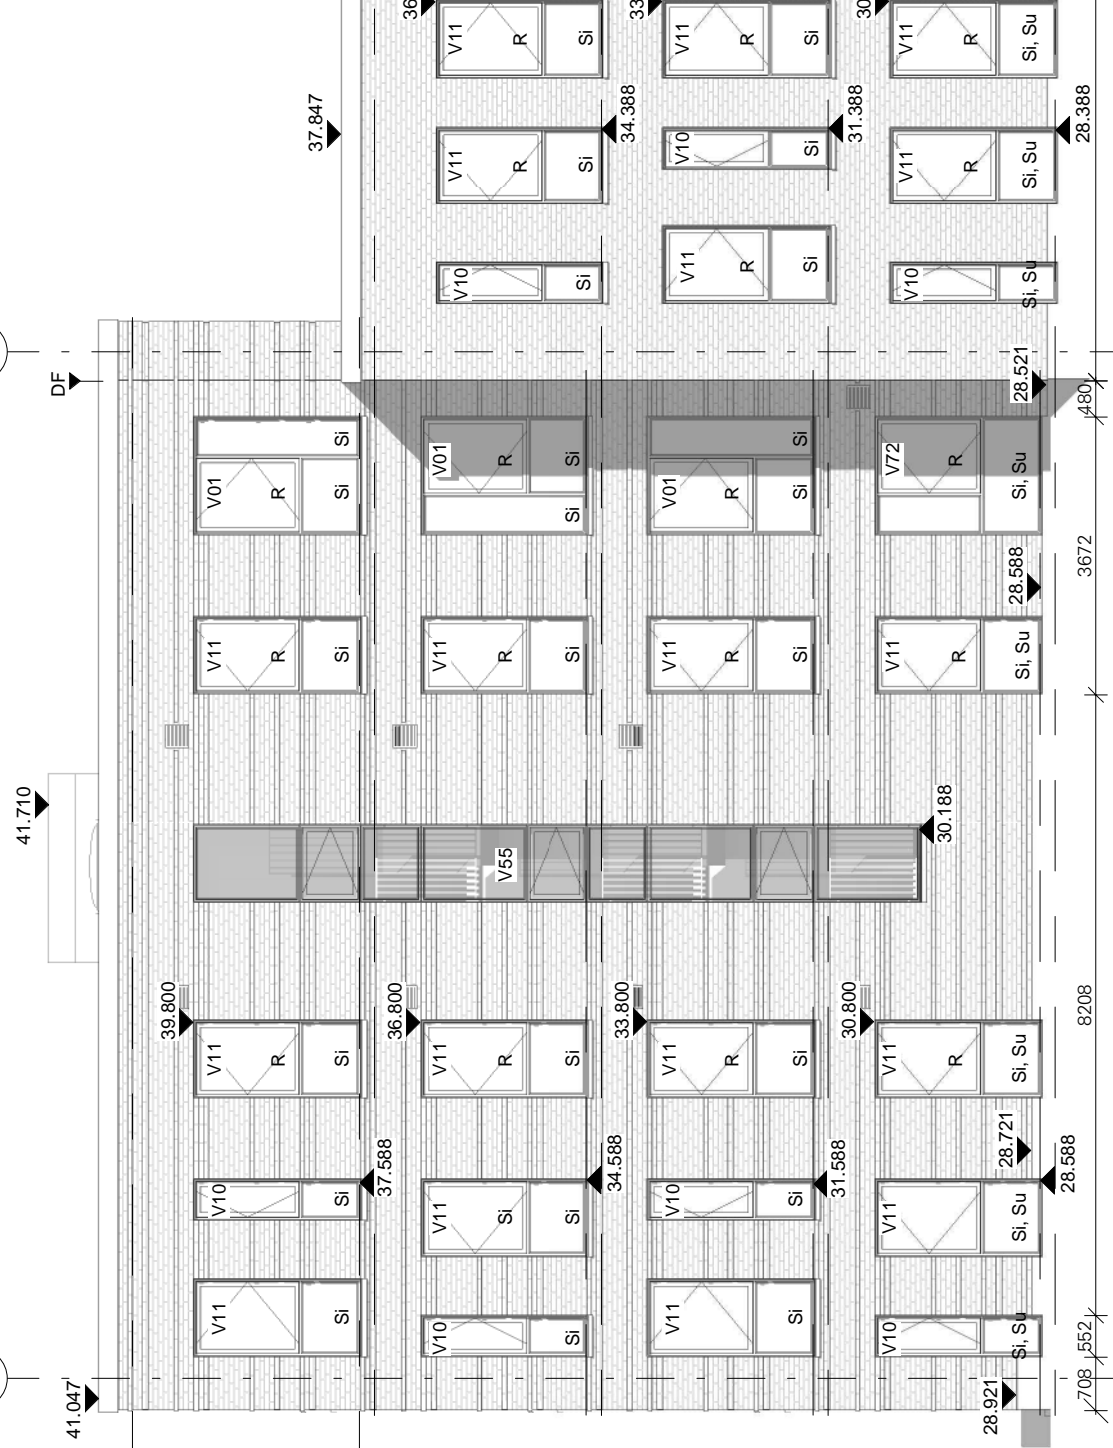

Blok B Facade øst


Mål 1 : 100

C

F

B.1

B.2

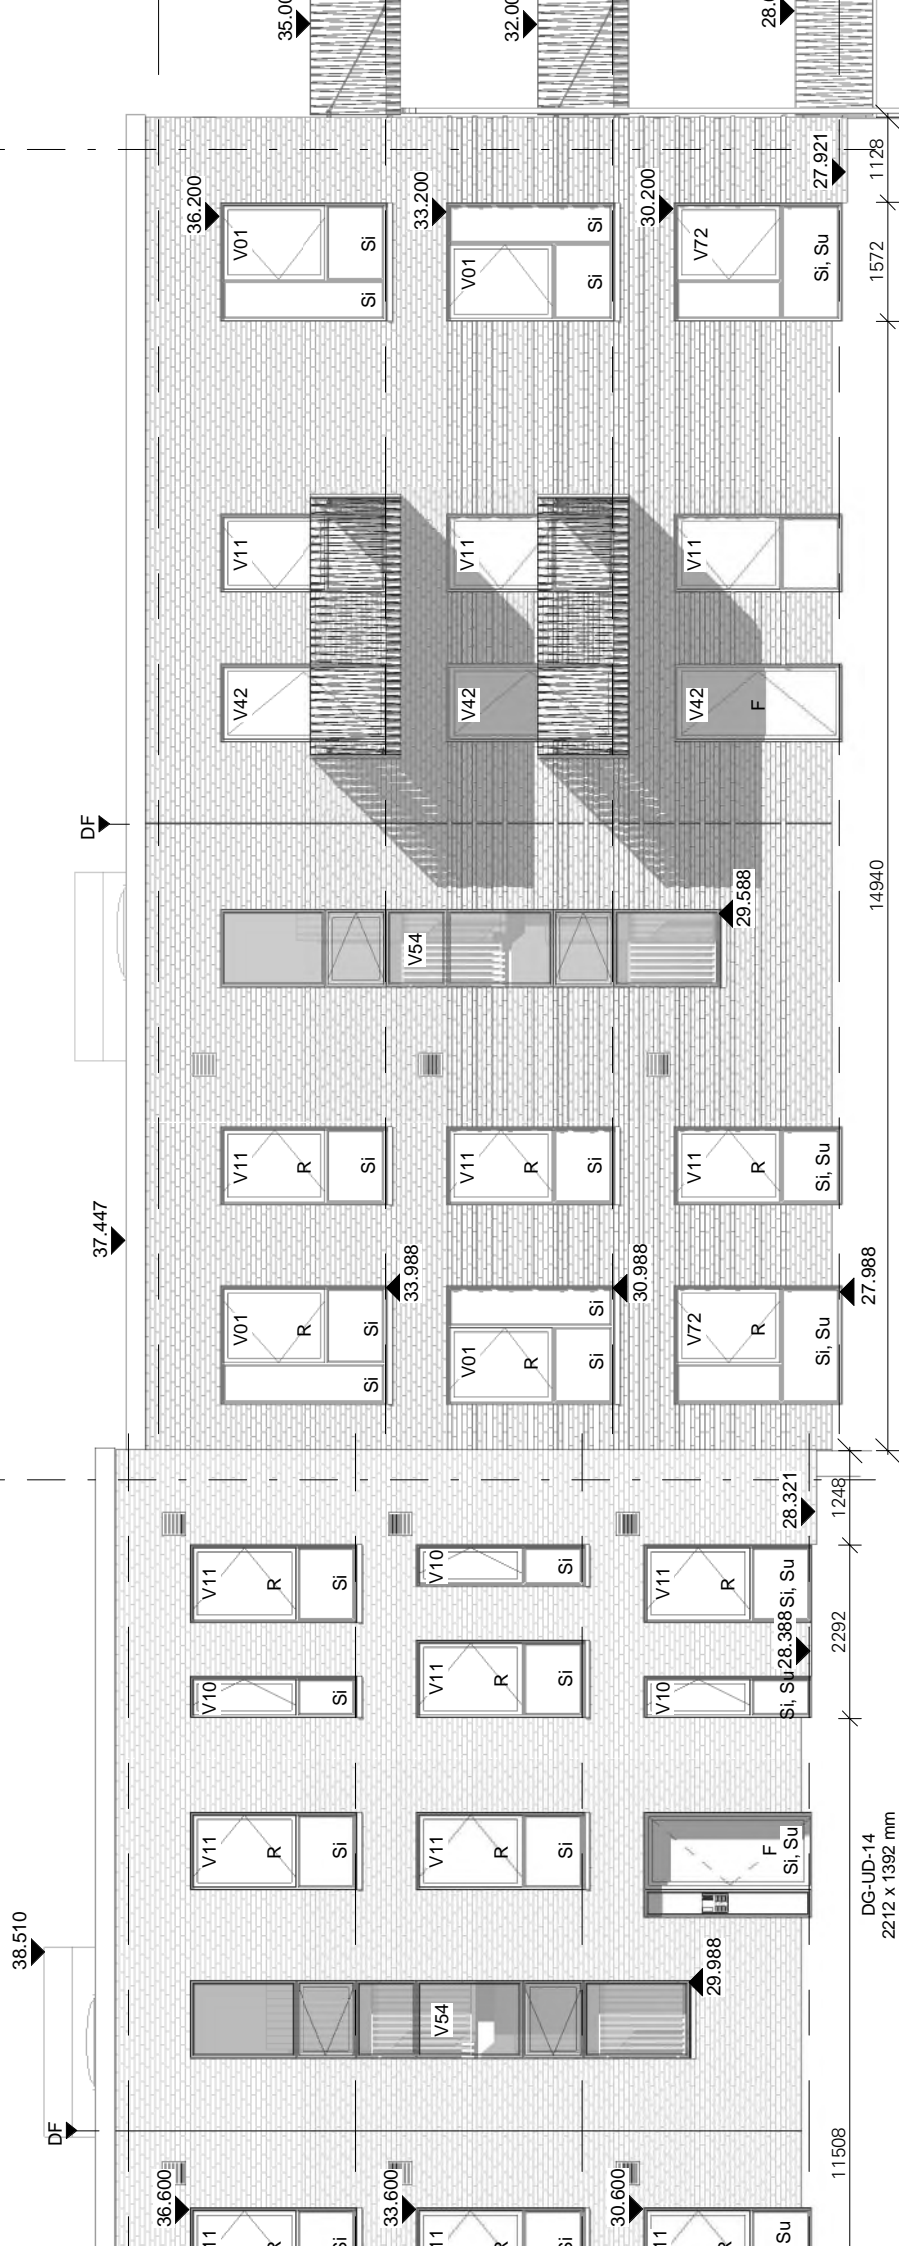

F

G

07-03 - Tag
37.000

07-02 - 2.sal
34.000

07-01 - 1.sal
31.000

07-00 - Stueplan
28.000


35.000



32.000



28.600

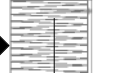


FACADE - TEGL

Udv. overflade blankt murværk




FACADE - FREMSPRING ELLER TILBAGESÆKNING I TEGL

Angiver områder hvor skifte udføres 15 mm tilbage eller fremme i forhold til "normal" niveau. Forefindes i forskellige kombinationer af systemer/gentagelser på udvalgte områder.

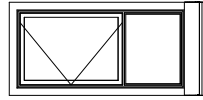

VINDUER, OPLUK

Vinduespartier med opluk. Udadgående sidestyret. Vendevindue for vinduespusning fra indv. side. Forskellige sammenstillinger med side- og underpartier.

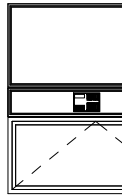

FACADEDØRE

Facadedøre, indadgående. Forskellige sammenstillinger med side- og overpartier. Udføres med min. fribredde på 0.77 m ved 90° åbning.

Tegn. nr.


PKA-ALH.A.220

Rev.

Bindesbøll Byen, PKA


Bindesbøll Byen, Risskov
PKA-områder, Allé Husene

Bygherre
PKA Pension A/S
Standvej 60, 2900 Hellerup

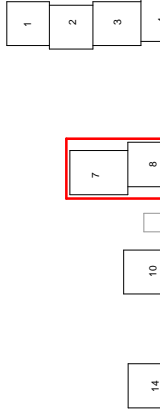

6

5

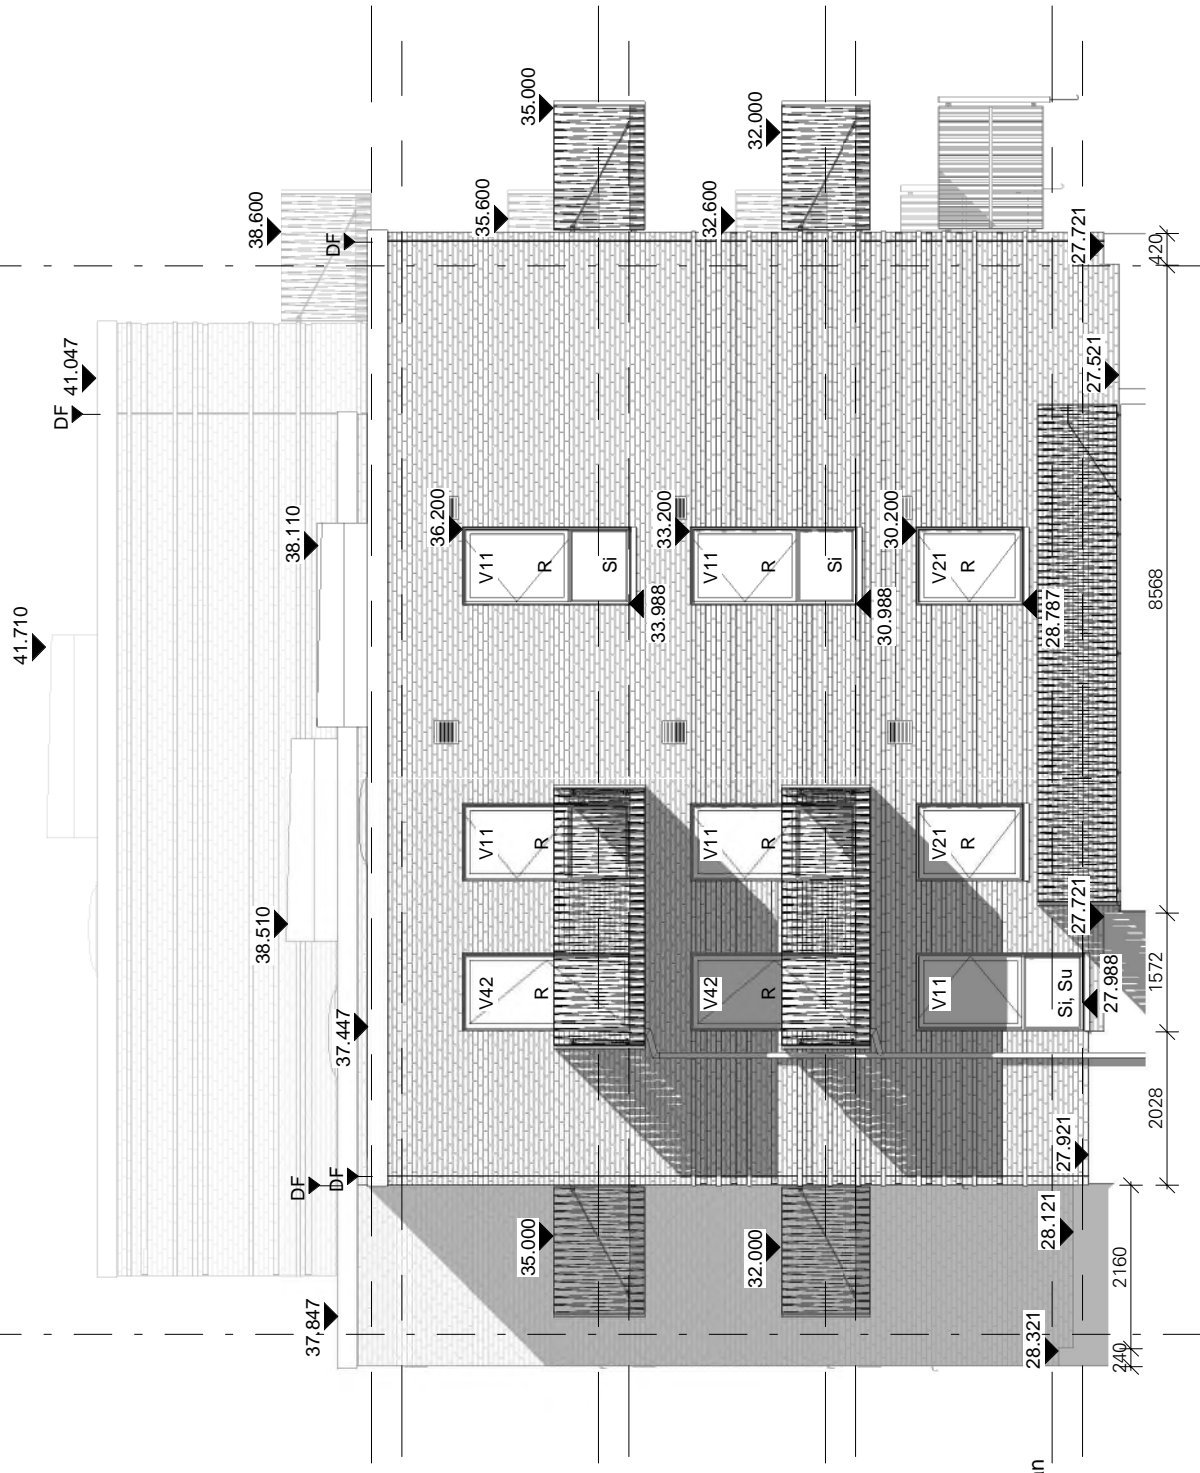

07-03 - Tag 37.000
 08 & 10 -03 - Tag 37.400

07-02 - 2.sal 34.000
 08 & 10 -02 - 2.sal 34.400


07-01 - 1.sal 31.000
 08 & 10 -01 - 1.sal 31.400

07-00 - Stueplan 28.000
 08 & 10 -00 - Stueplan 28.400

Blok B Facade nord
 Mål 1 : 100

6

5

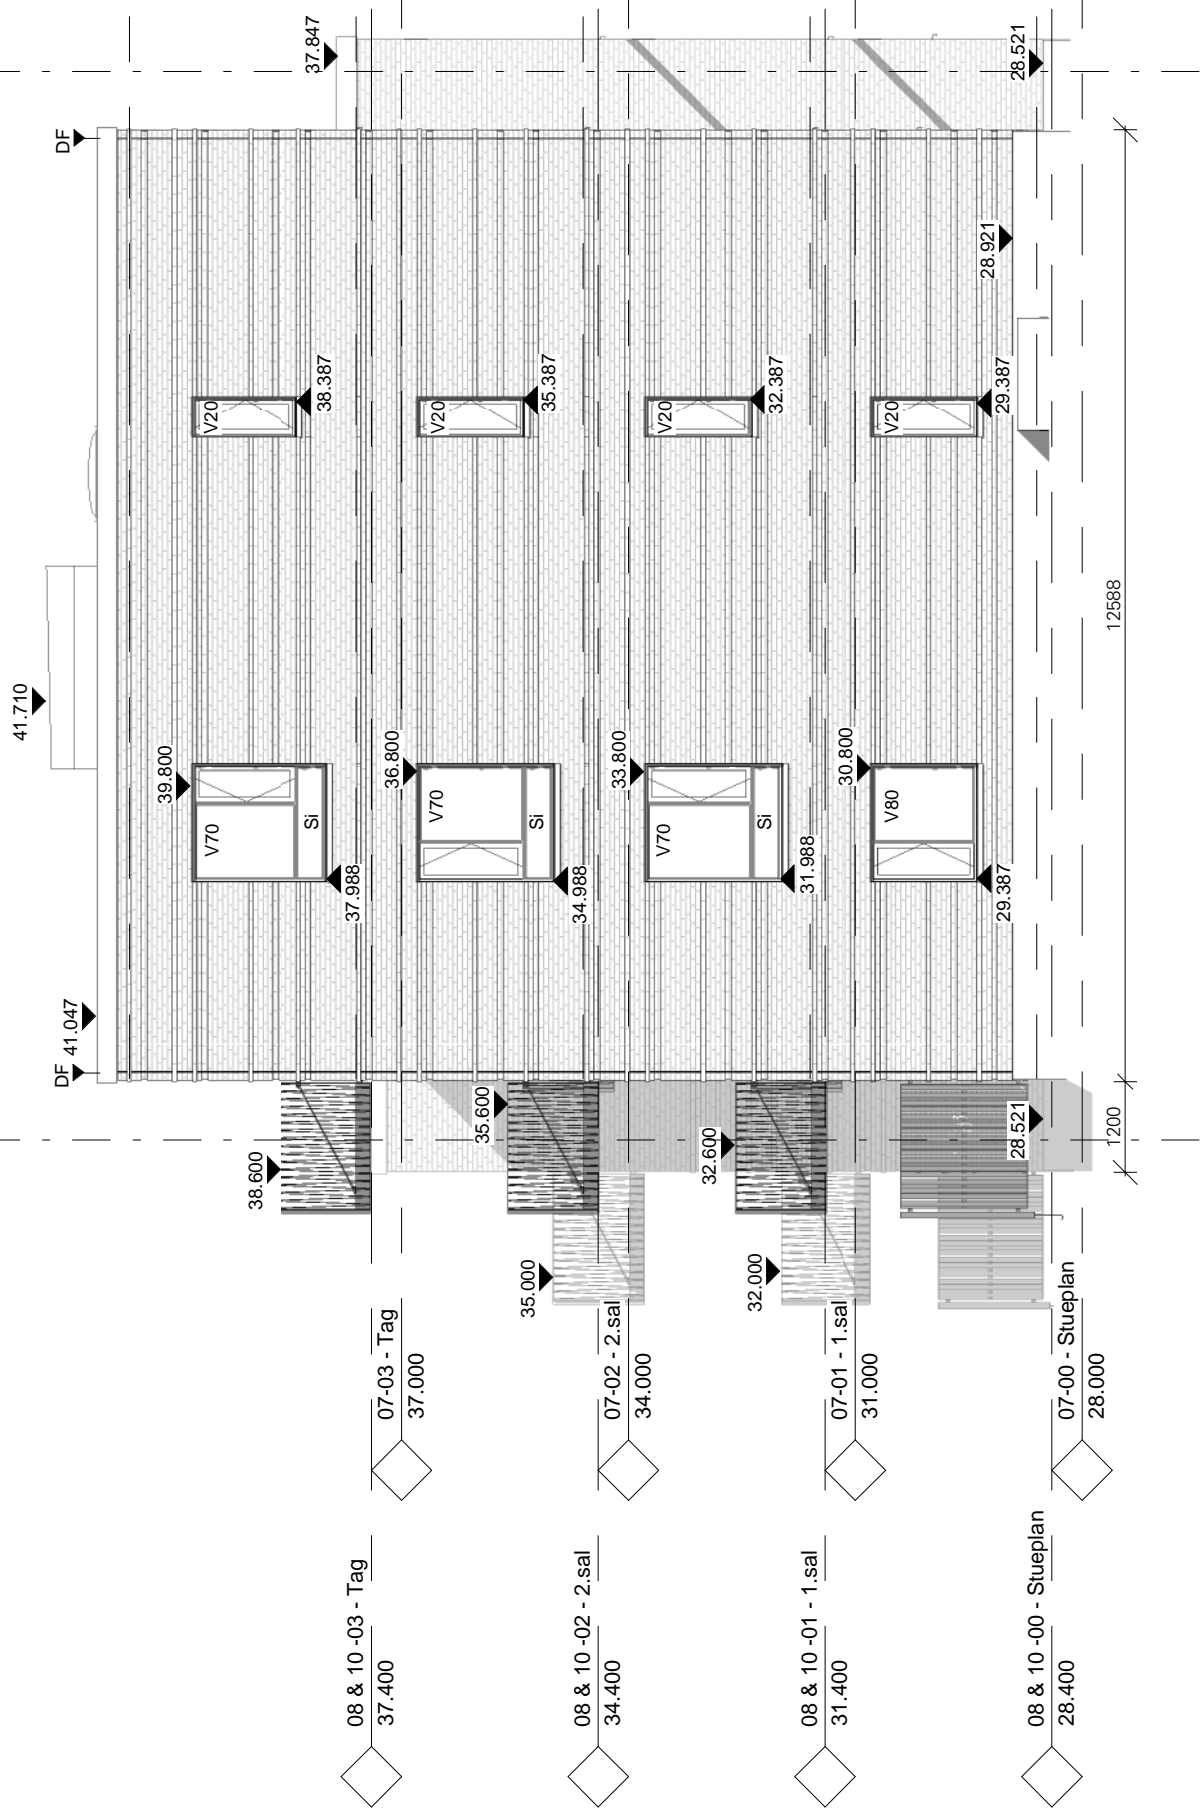

Blok B Facade syd
 Mål 1 : 100

