


LOCATION PLAN
SCALE 1:5000

KEY	
	RED LINE PLANNING BOUNDARY
	OTHER LAND OWNED BY THE APPLICANT

RED LINE PLANNING
BOUNDARY AREA
= 0.120 ha


Works

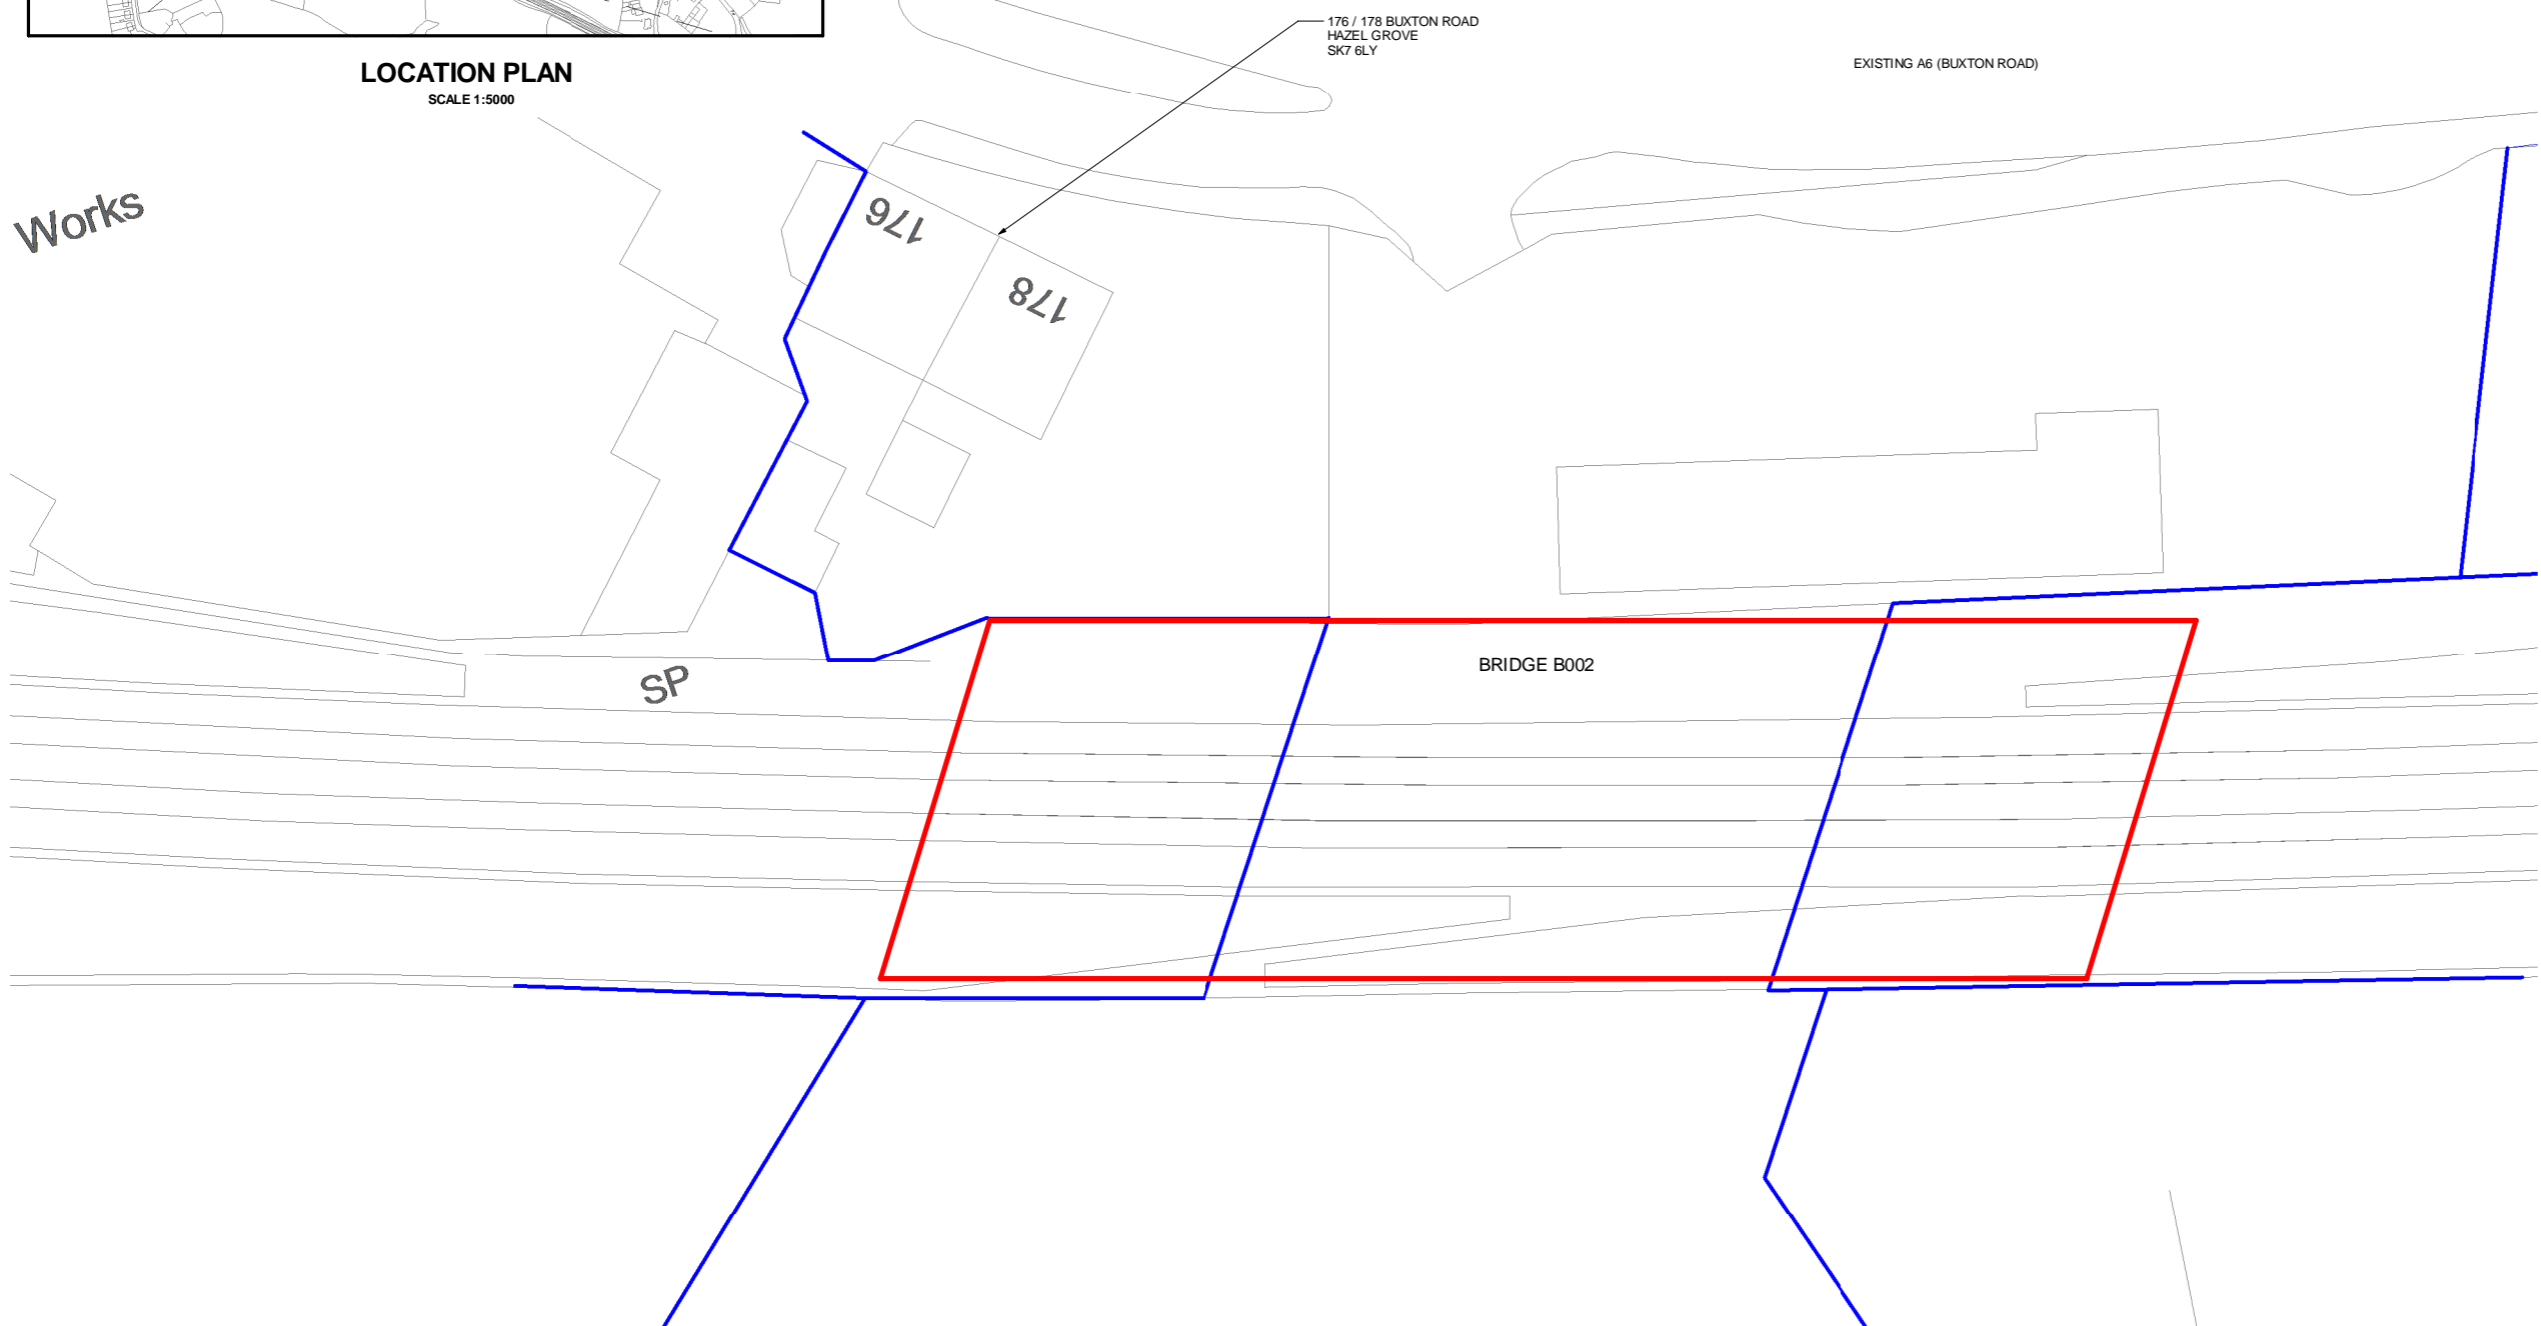

PLAN
SCALE 1:200

© CROWN COPYRIGHT AND DATABASE RIGHTS 2014 ORDNANCE SURVEY 100019571 (STOCKPORT METROPOLITAN BOROUGH COUNCIL).

REV.	DATE	AMENDMENT DETAILS	ORIG	CHK'D	ENG	CAT II	APP'D
P4	16.09.15	REVIEW COMMENTS INCORPORATED	MD	WJ	WJ	-	JM
P3	14.09.15	REVIEW COMMENTS INCORPORATED	MD	WJ	WJ	-	JM
P2	10.09.15	REVIEW COMMENTS INCORPORATED	MD	WJ	WJ	-	JM
P1	03.09.15	ISSUED FOR INFORMATION	NS	WJ	WJ	-	JM

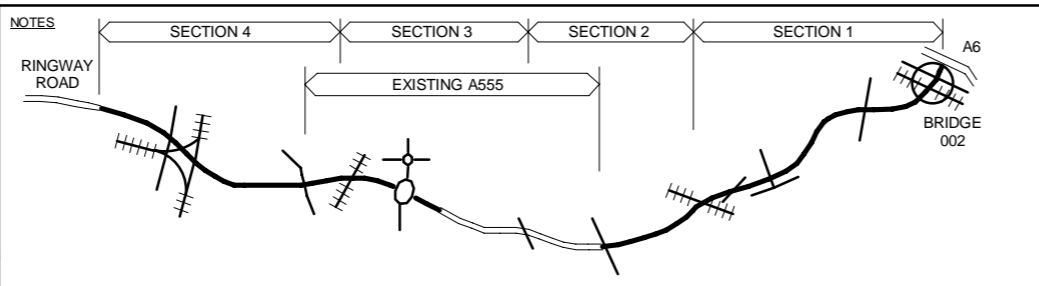

Client:		Title:	A6MARR BRIDGE B002 RED LINE PLAN																								
Project:		A6 TO MANCHESTER AIRPORT RELIEF ROAD	<table border="1"> <tr> <td>Drawn:</td> <td>Checked:</td> <td>Approved:</td> <td>Scale:</td> </tr> <tr> <td>NS</td> <td>WJ</td> <td>JM</td> <td>AS SHOWN</td> </tr> <tr> <td>Date:</td> <td>Date:</td> <td>Date:</td> <td>Original drawing size:</td> </tr> <tr> <td>03.09.15</td> <td>16.09.15</td> <td>16.09.15</td> <td>841 x 594 - A1</td> </tr> <tr> <td>Drawing No.</td> <td>Rev.</td> <td colspan="2"></td> </tr> <tr> <td>A6MARR- 1-M-20-002-DR-101</td> <td>P4</td> <td colspan="2"></td> </tr> </table>	Drawn:	Checked:	Approved:	Scale:	NS	WJ	JM	AS SHOWN	Date:	Date:	Date:	Original drawing size:	03.09.15	16.09.15	16.09.15	841 x 594 - A1	Drawing No.	Rev.			A6MARR- 1-M-20-002-DR-101	P4		
Drawn:	Checked:	Approved:	Scale:																								
NS	WJ	JM	AS SHOWN																								
Date:	Date:	Date:	Original drawing size:																								
03.09.15	16.09.15	16.09.15	841 x 594 - A1																								
Drawing No.	Rev.																										
A6MARR- 1-M-20-002-DR-101	P4																										