


FASADE MOT NORD M.M:100

TILBYGG.

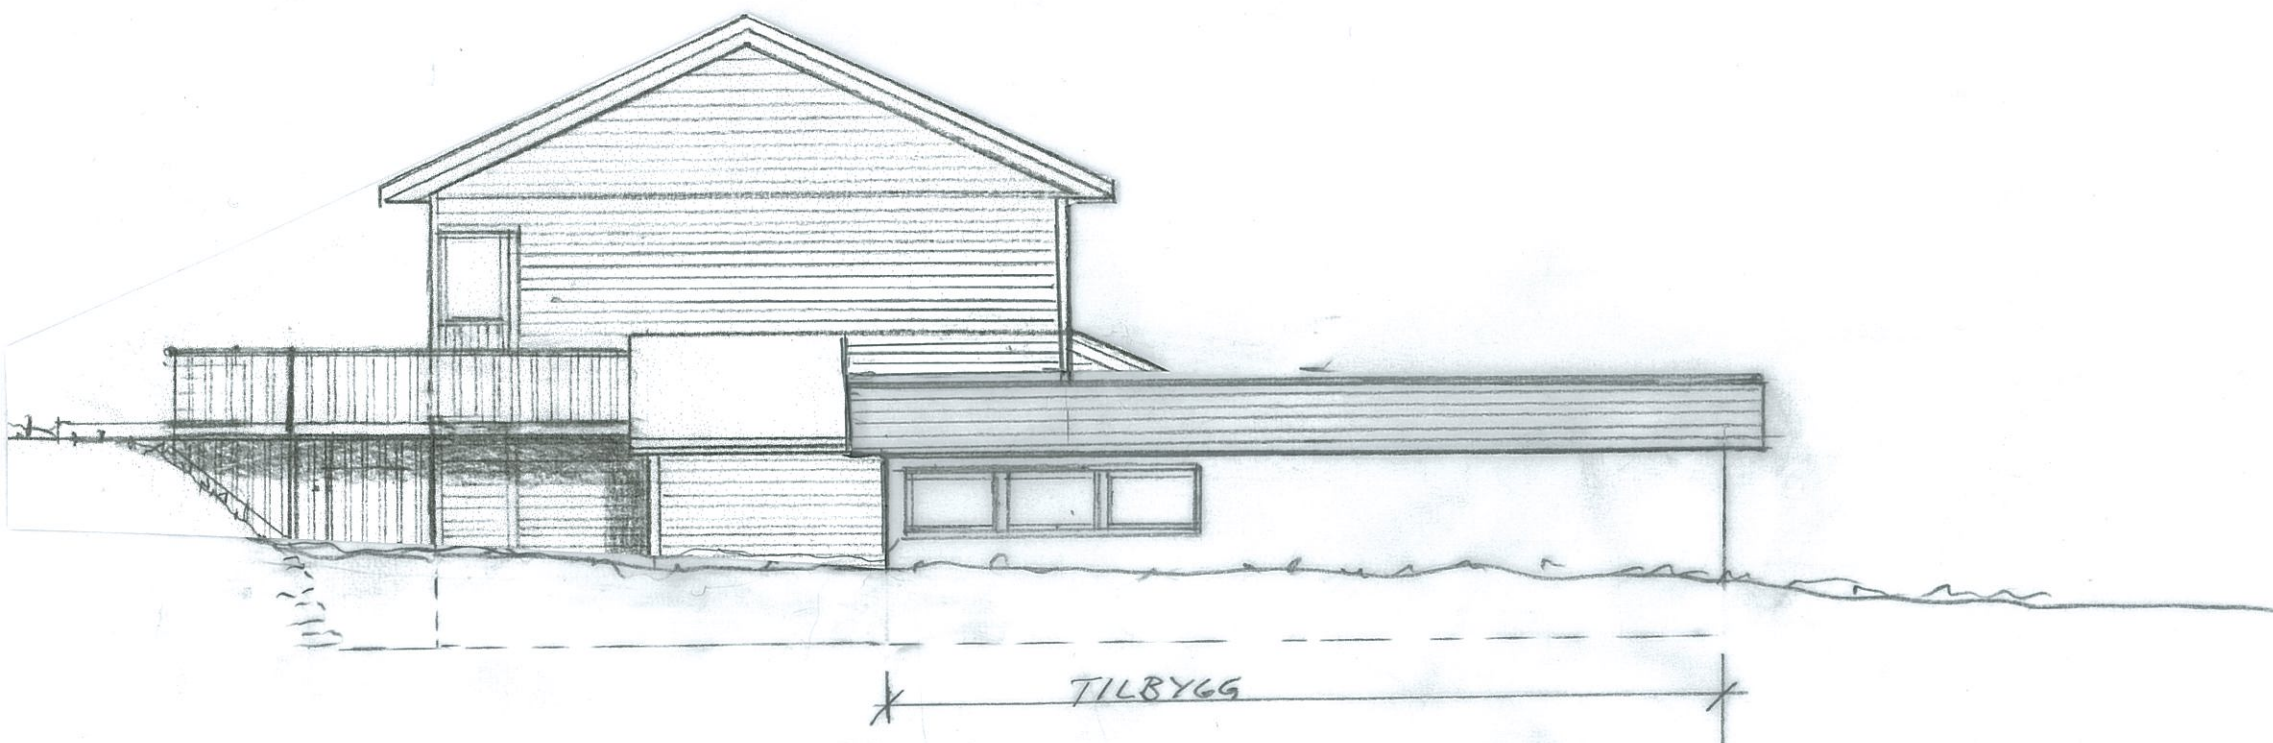

FASADE MOT VEST M.M:100

TILBYGG

MOLDE FRISKOLE GNR.23, BNR 940
JNGEBRIKTSU.11, 6410 MOLDE
TILBYGG - FASADER - M.11/00

MOLDE 20.05.2013
ODDVAR SETER ARK