


# VILLA NICOLINA

external view


scale 1:100

total sq.m.190

garden sq.m450

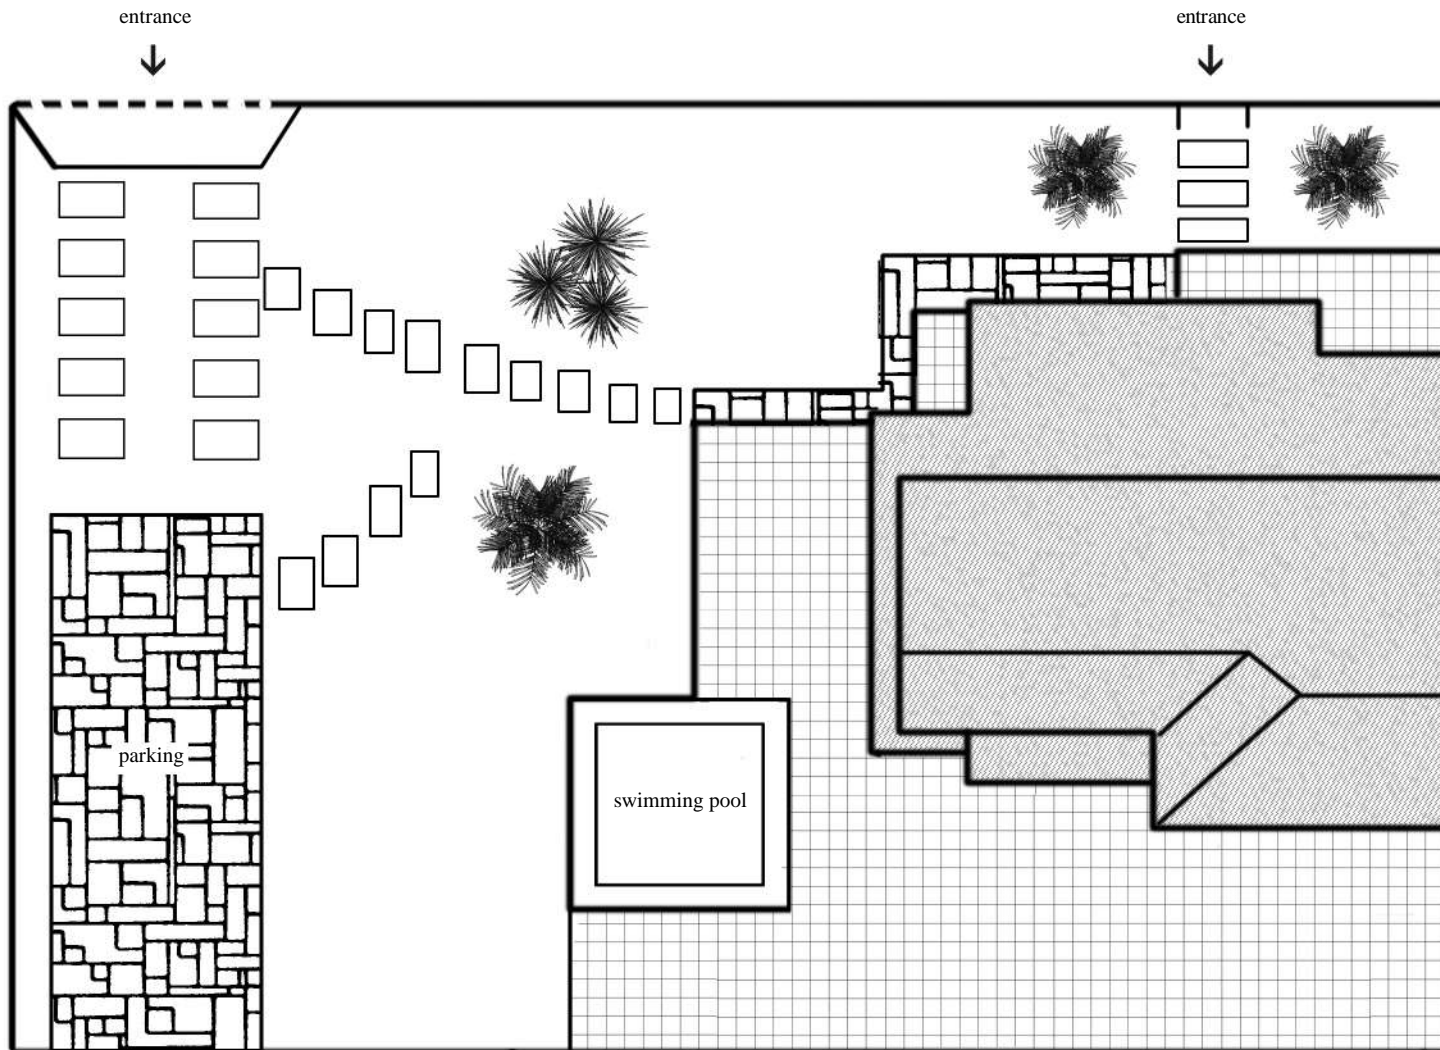

VILLA NICOLINA  
ground floor  
scale 1:100  
total sq.m. 96

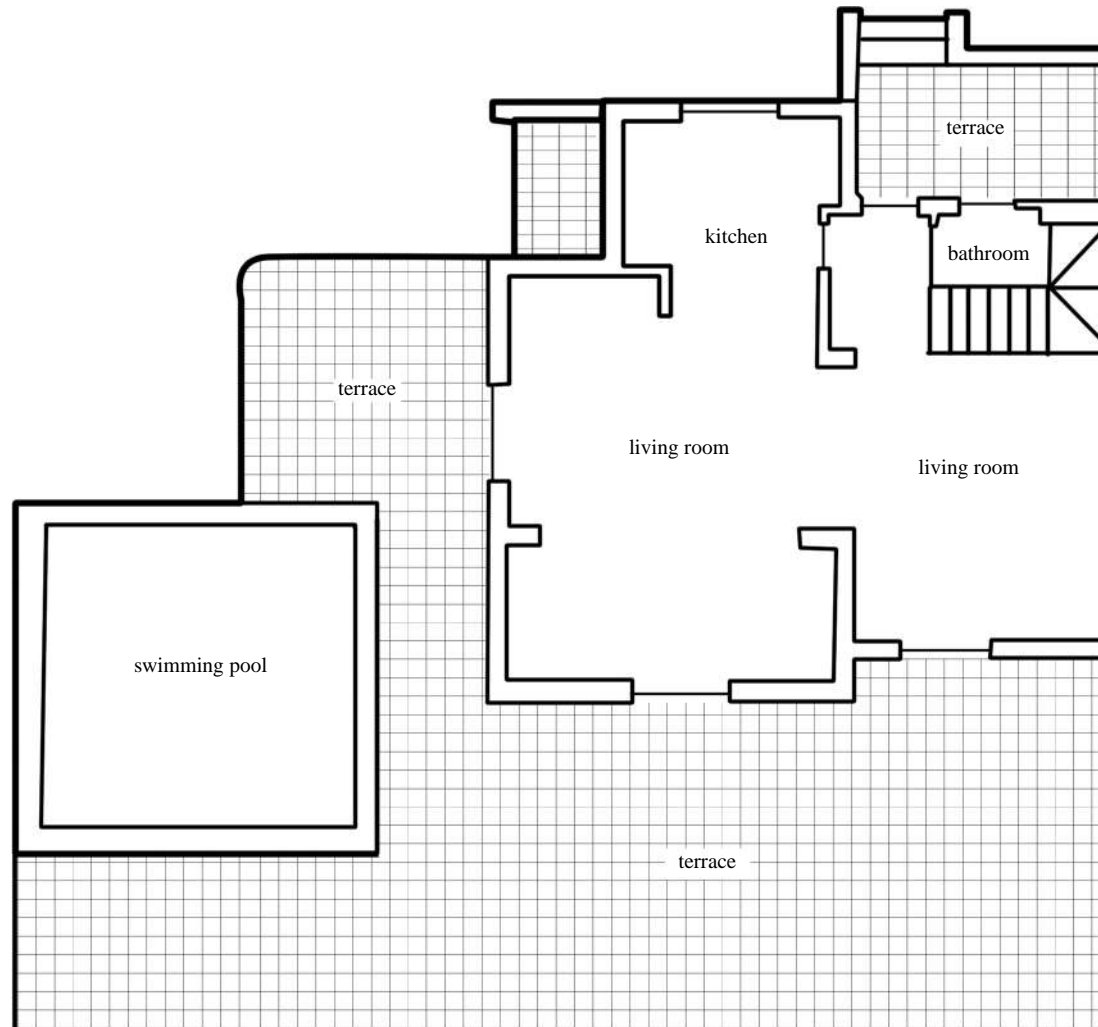


# VILLA NICOLINA

first floor

scale 1:100

total sq.m. 65

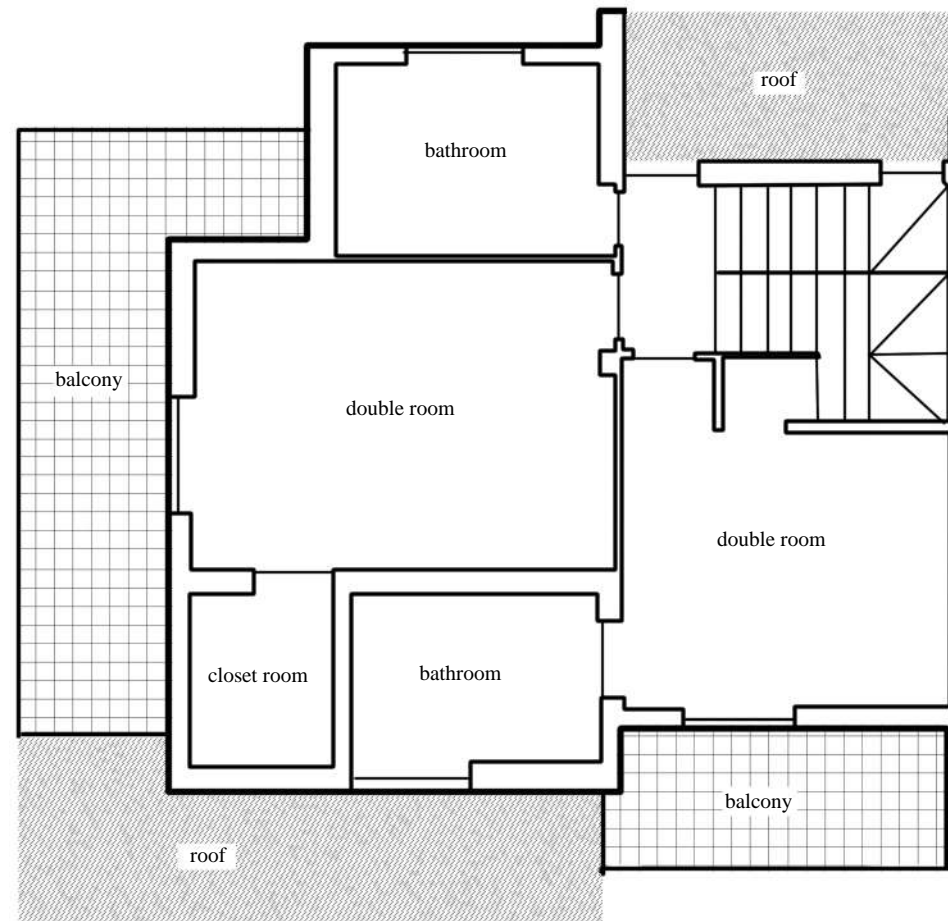

VILLA NICOLINA  
second floor  
scale 1:100  
total sq.m.40

