


N

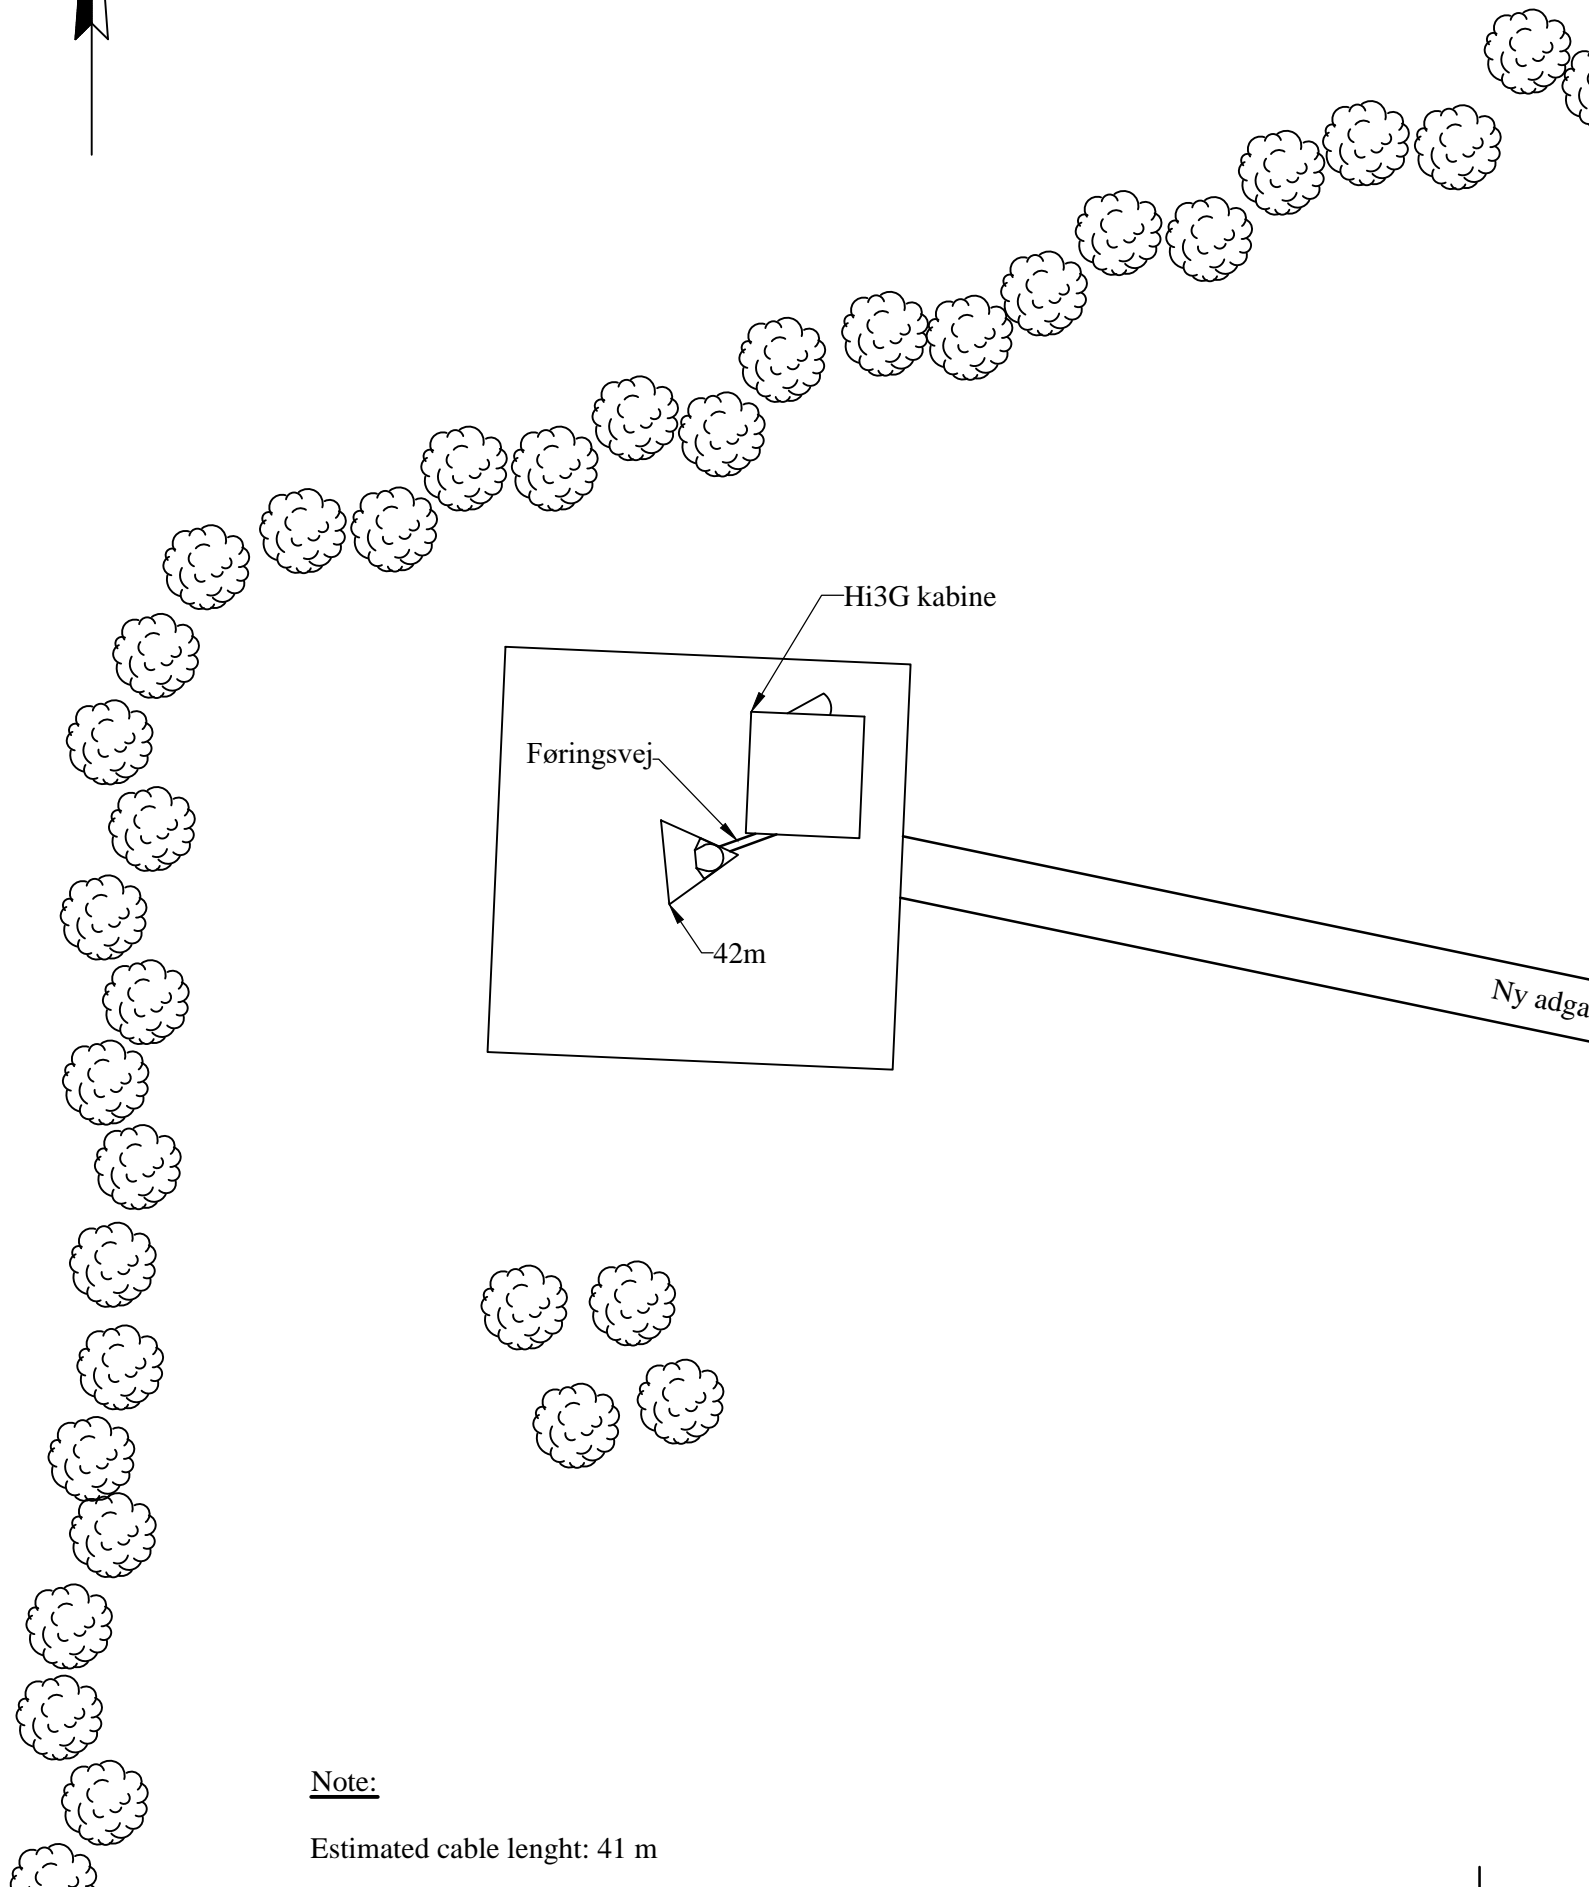

Note:

Estimated cable length: 41 m

Property code:

Undefined measurements in mm. Levels in m. Relative Level indications.

Rev.	Description	Date	Drawn	Approved	Signed
1

Site name/address: JC0069D/Ajstrup Strandvej 75, 8340 Malling Draw. no.: JC0069D

Text: Plan view Group no.: 020 Date: 03.01.18 Scale: 1:200 Drawn by: MP S.M./Sign.: MBJ/



KM Telecom Danmark A/S
Navervej 12 - 7000 Fredericia

