

General Notes

This drawing must be read in conjunction with all other relevant documentation and drawings.


No liability will be accepted for any expense, loss or damage of whatsoever nature and however arising from any variation made to this drawing or in the execution of the work to which it relates which has not been referred to them and their approval obtained.

Do not scale from this drawing or the computer digital data for the purposes of construction. Only figured dimensions are to be used. If in doubt, ask.



**DESIGN
EXTENSION**

125, 420 London road,
Croydon, CR0 2NT
Tel: 020 7856 0495
E: planning@designextension.co.uk
www.designextension.co.uk

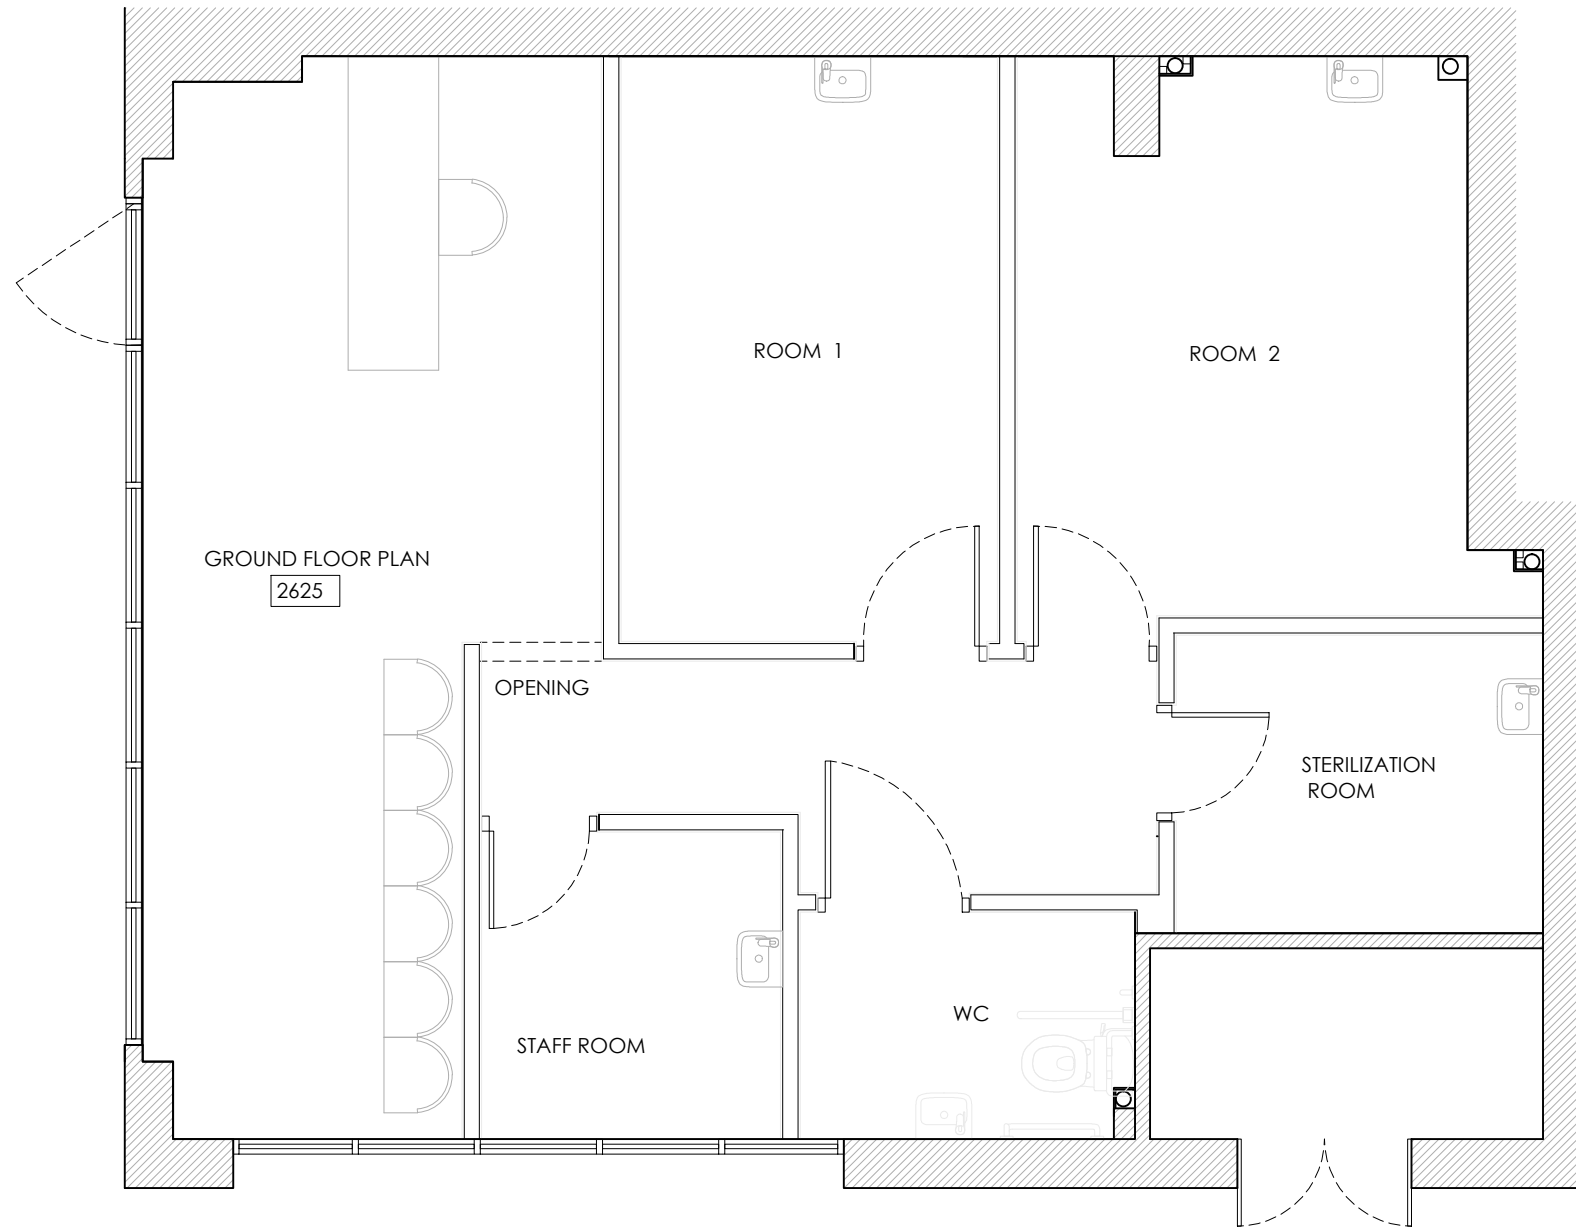


FLOOR PLAN

Drawn
Manny Singh

Site
**Ground Floor,
26 Charcot Road,
NW9 5WU**

Existing ground
floor plan

Drawn
E100
Scale
1:50@A3
Date
10 Dec 16

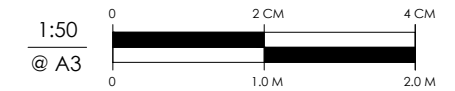

This drawing is copyright © 2016.
1. The drawing is not to be copied.
2. The proposed construction is to be carried out.
3. The proposed construction is subject to all statutory approvals.
4. The proposed construction must not be used for any other purpose other than that stated above.