


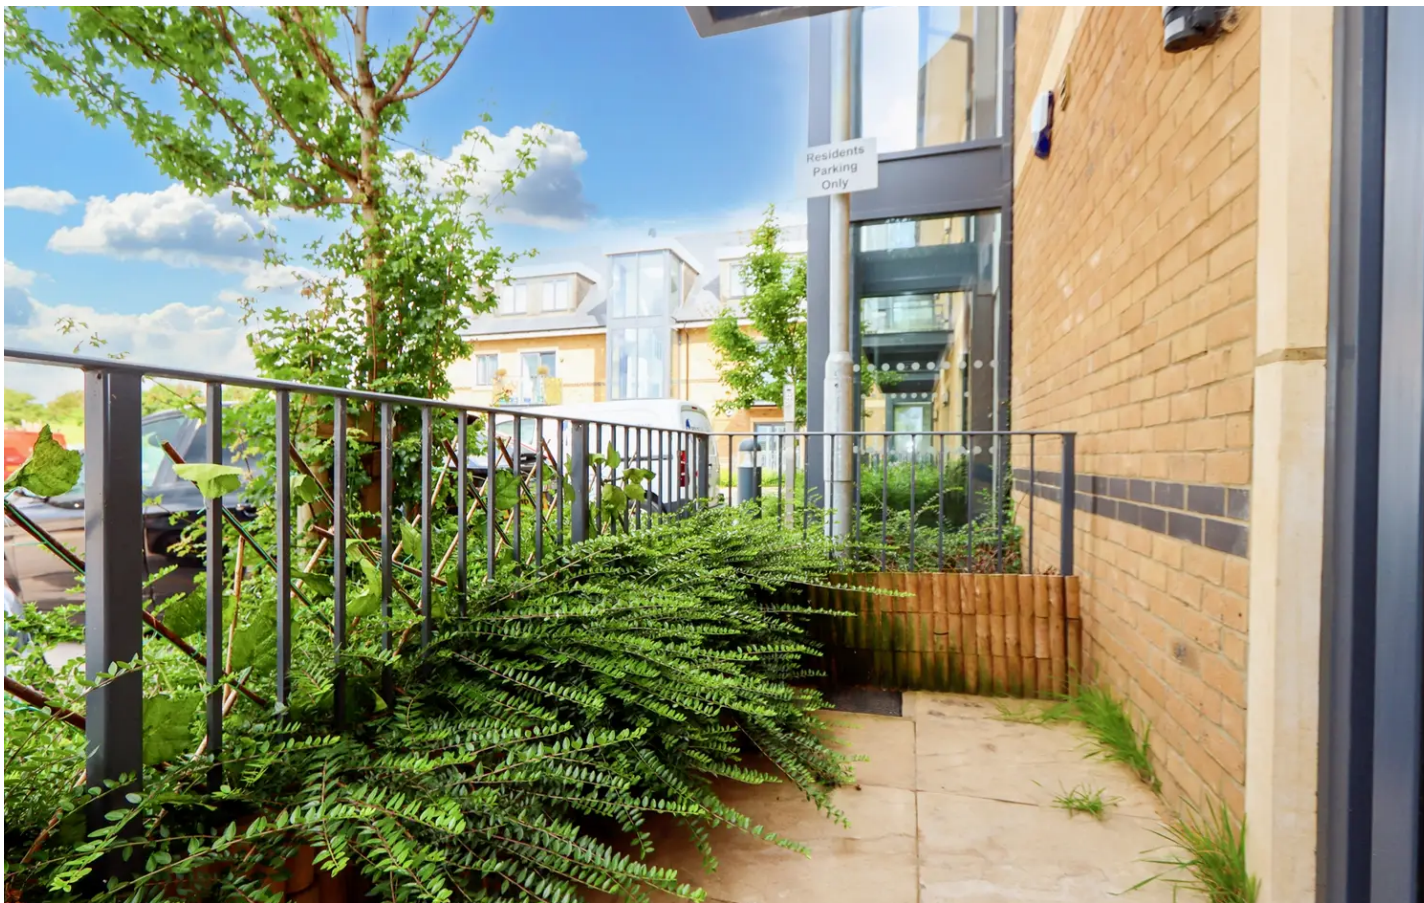

Flat 2, Wilhelm Mohr Court Rayley Lane, North Weald

Guide Price £260,000





Flat 2

Wilhelm Mohr Court Rayley Lane, Epping

A stunning GROUND FLOOR 1 bedroom apartment finished to a modern spec throughout.
Council Tax band: C

Tenure: Freehold

- ALLOCATED PARKING BAY
- OPEN PLAN KITCHEN / DINER
- SHUTTLE BUS TO EPPING TRAIN STATION
- UNDERFLOOR HEATING
- BALCONY TERRACE
- CLOSE ACCESS TO M11 JUNCTION
- RURAL COUNTRYSIDE WALKS





Ground Floor



Floorplans are provided for guidance only. They are not to scale & must not form any part of a legal contract or be reproduced
Plan produced using PlanUp.