

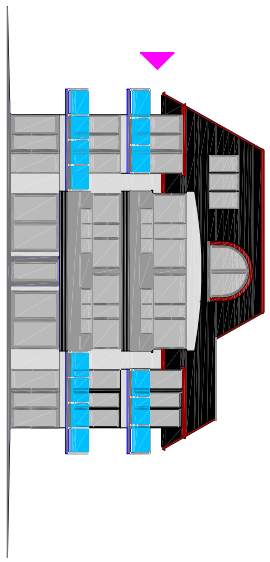
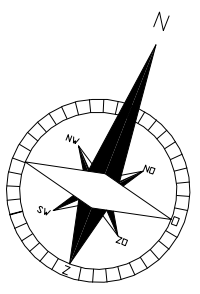
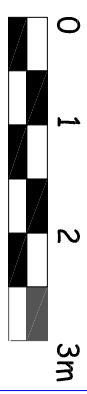


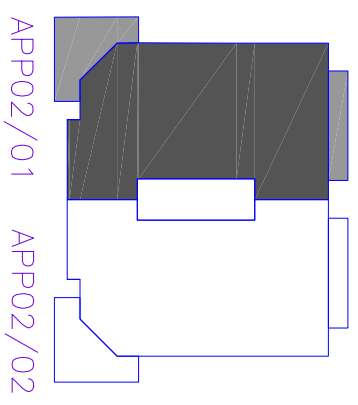

architect DEZUTTER HUGO

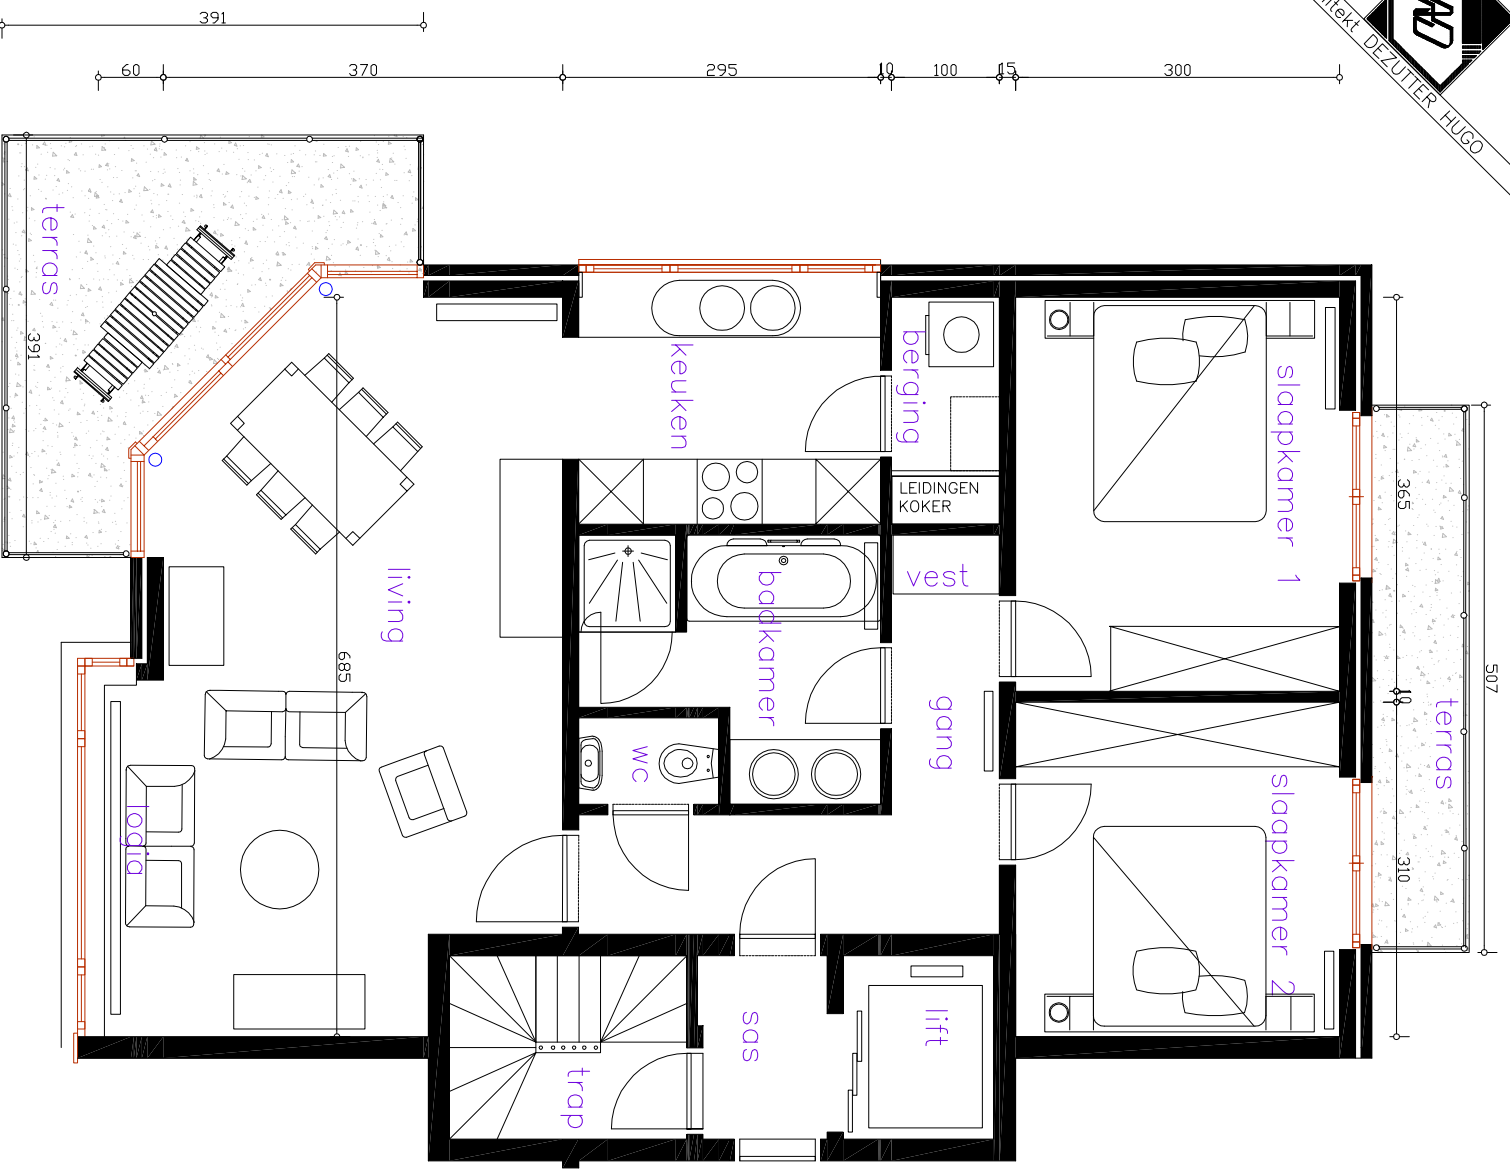

Residentie LAURENS

APP02/01