



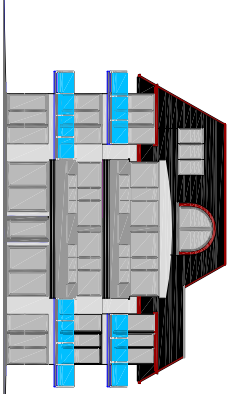


architect DEZUTER HUGO

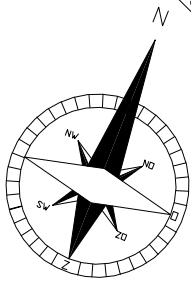

Residentie LAURENS






520 120 710

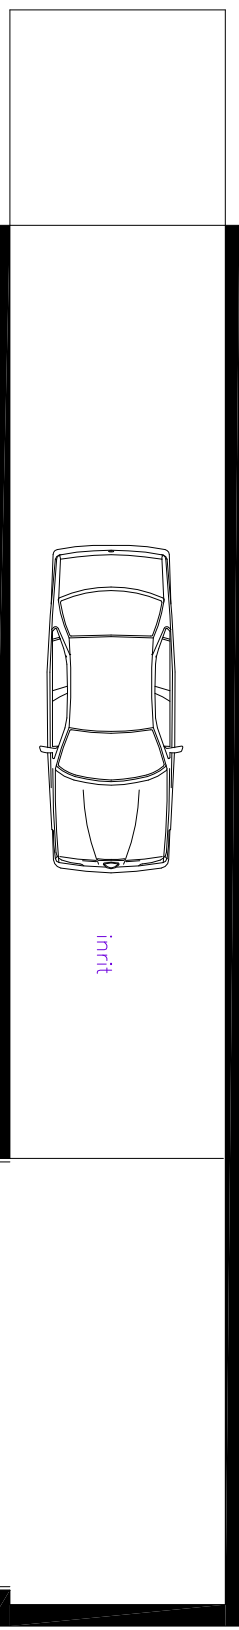

fietsenparking

inrit

circulatierruimte

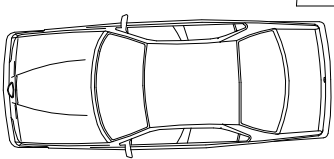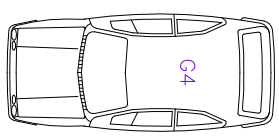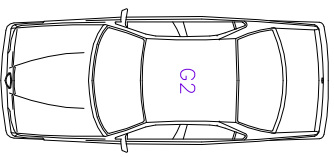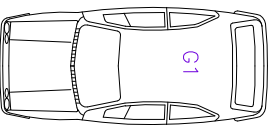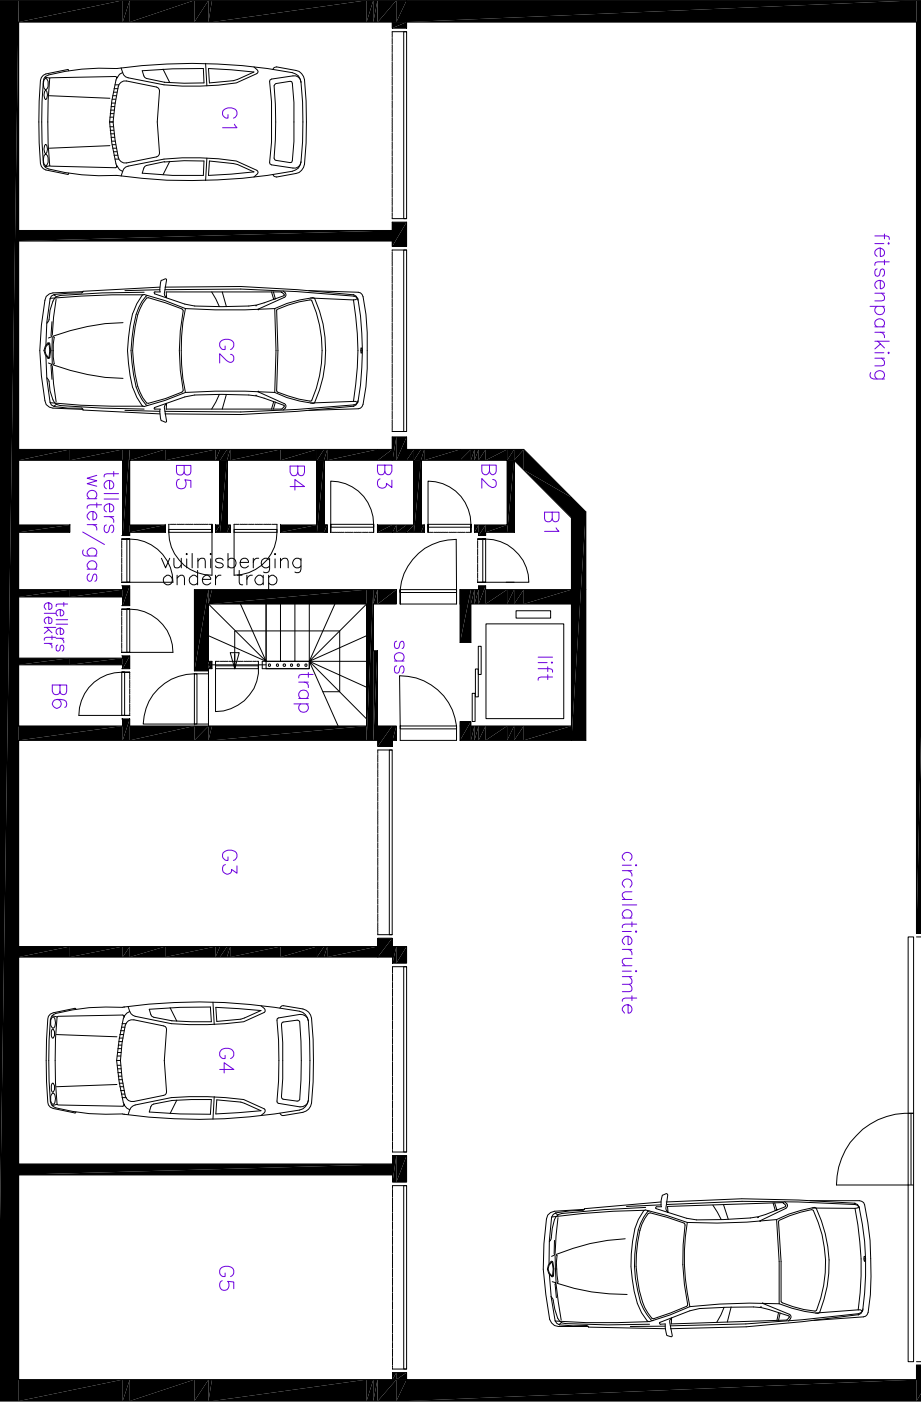

G1

G2

G3

G4

G5

lfft

sos

trap

winnisberging
onder trap

tellers
water/gas

tellers
elektr

B5

B4

B3

B2

B1

B6

290

15

290

15

370

120

287

15

288

15

255

521 120 710 30 300

KELDER