



Brutto areal 1.sal
56,10 m²

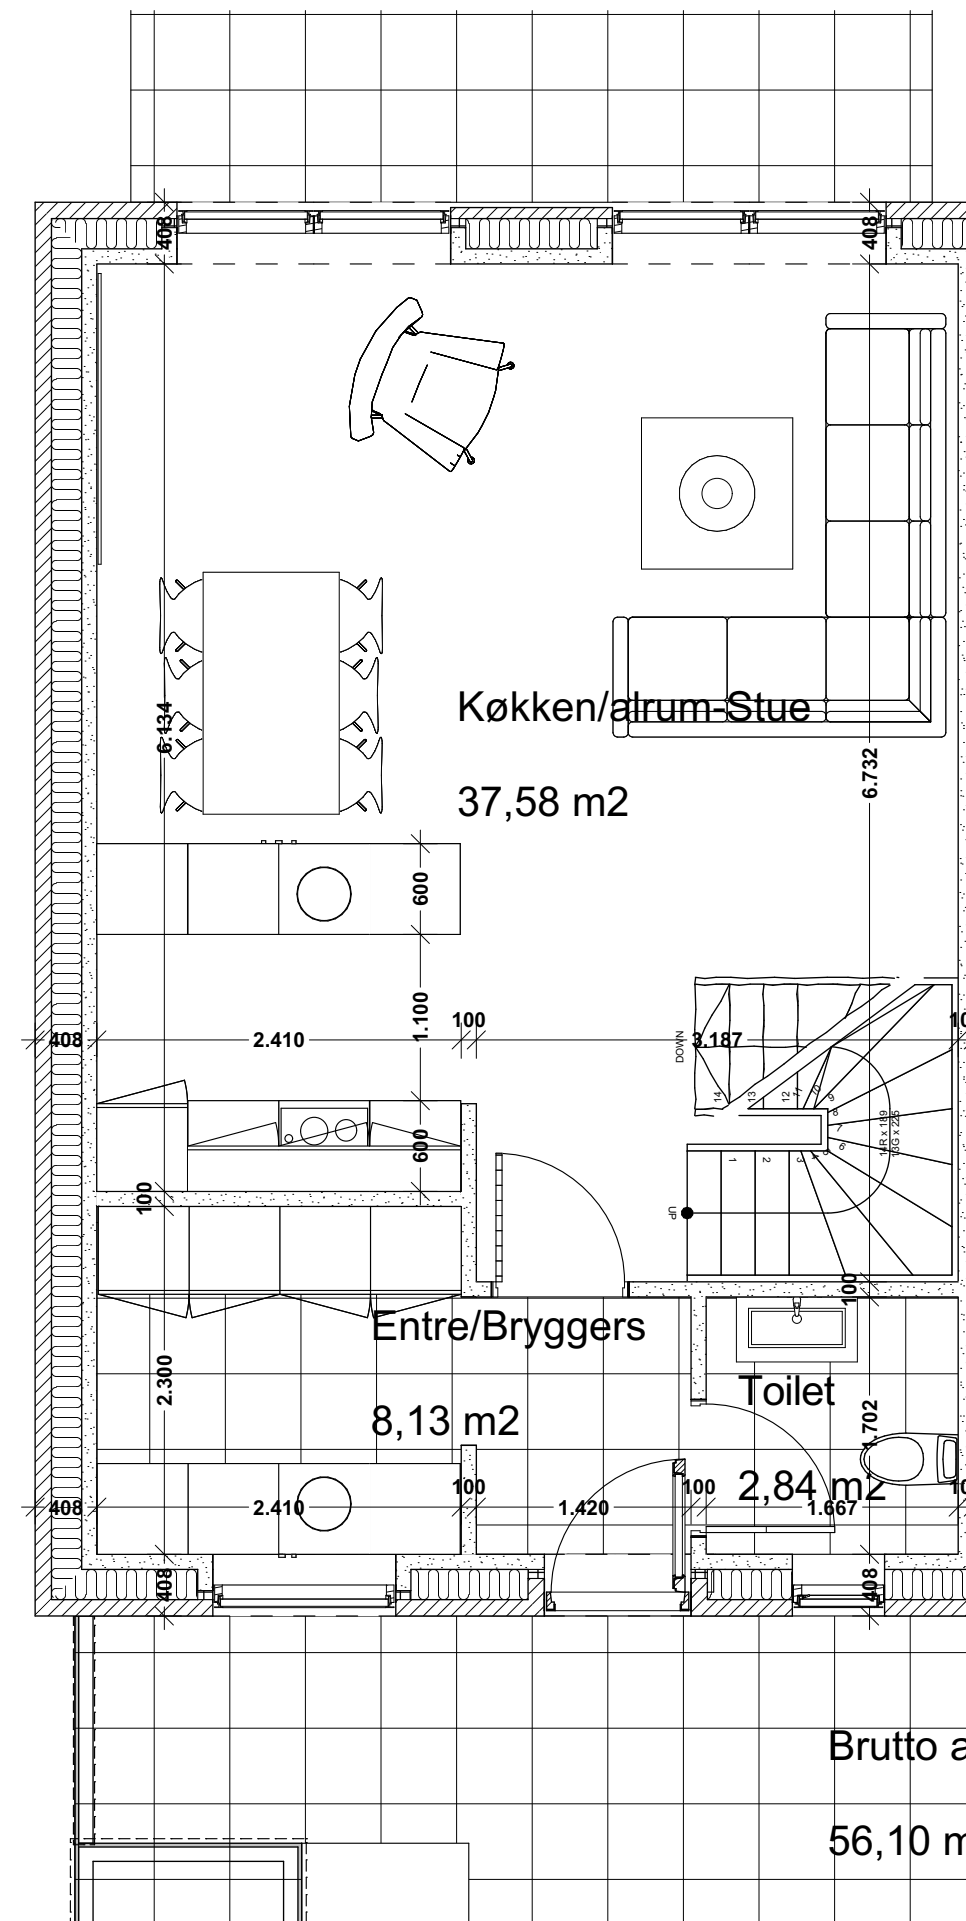

Brutto areal Stueplan
56,10 m²

1.

1.sal (5)

REV	ART	Skitseprojekt Model 5	DATO	SIGN	 Arkitekt Jørgen Hansen Thuravanglet 20, Skærbæk, 7000 Fredericia. Tlf: 75 56 42 11 / 24 25 17 11 WWW.3dform.dk - E-mail: x3dform@hotmail.com
BYGHERRE	HUSE BYG Aps Rugvej 27 A, 2765 Smørum				
EMNE	Rækkehus, Lundgård Bakke 2, 4174 Jystrup Midsj. Matr: 6 dc Jystruo by, Jystrup		SAGS NR : 1166-2021	TEGN NR	REV
	Plantegninger 1 : 50		MÅL : 1:50	DATO : 03.02.2021	SIGN : JH
					05.02.2021