


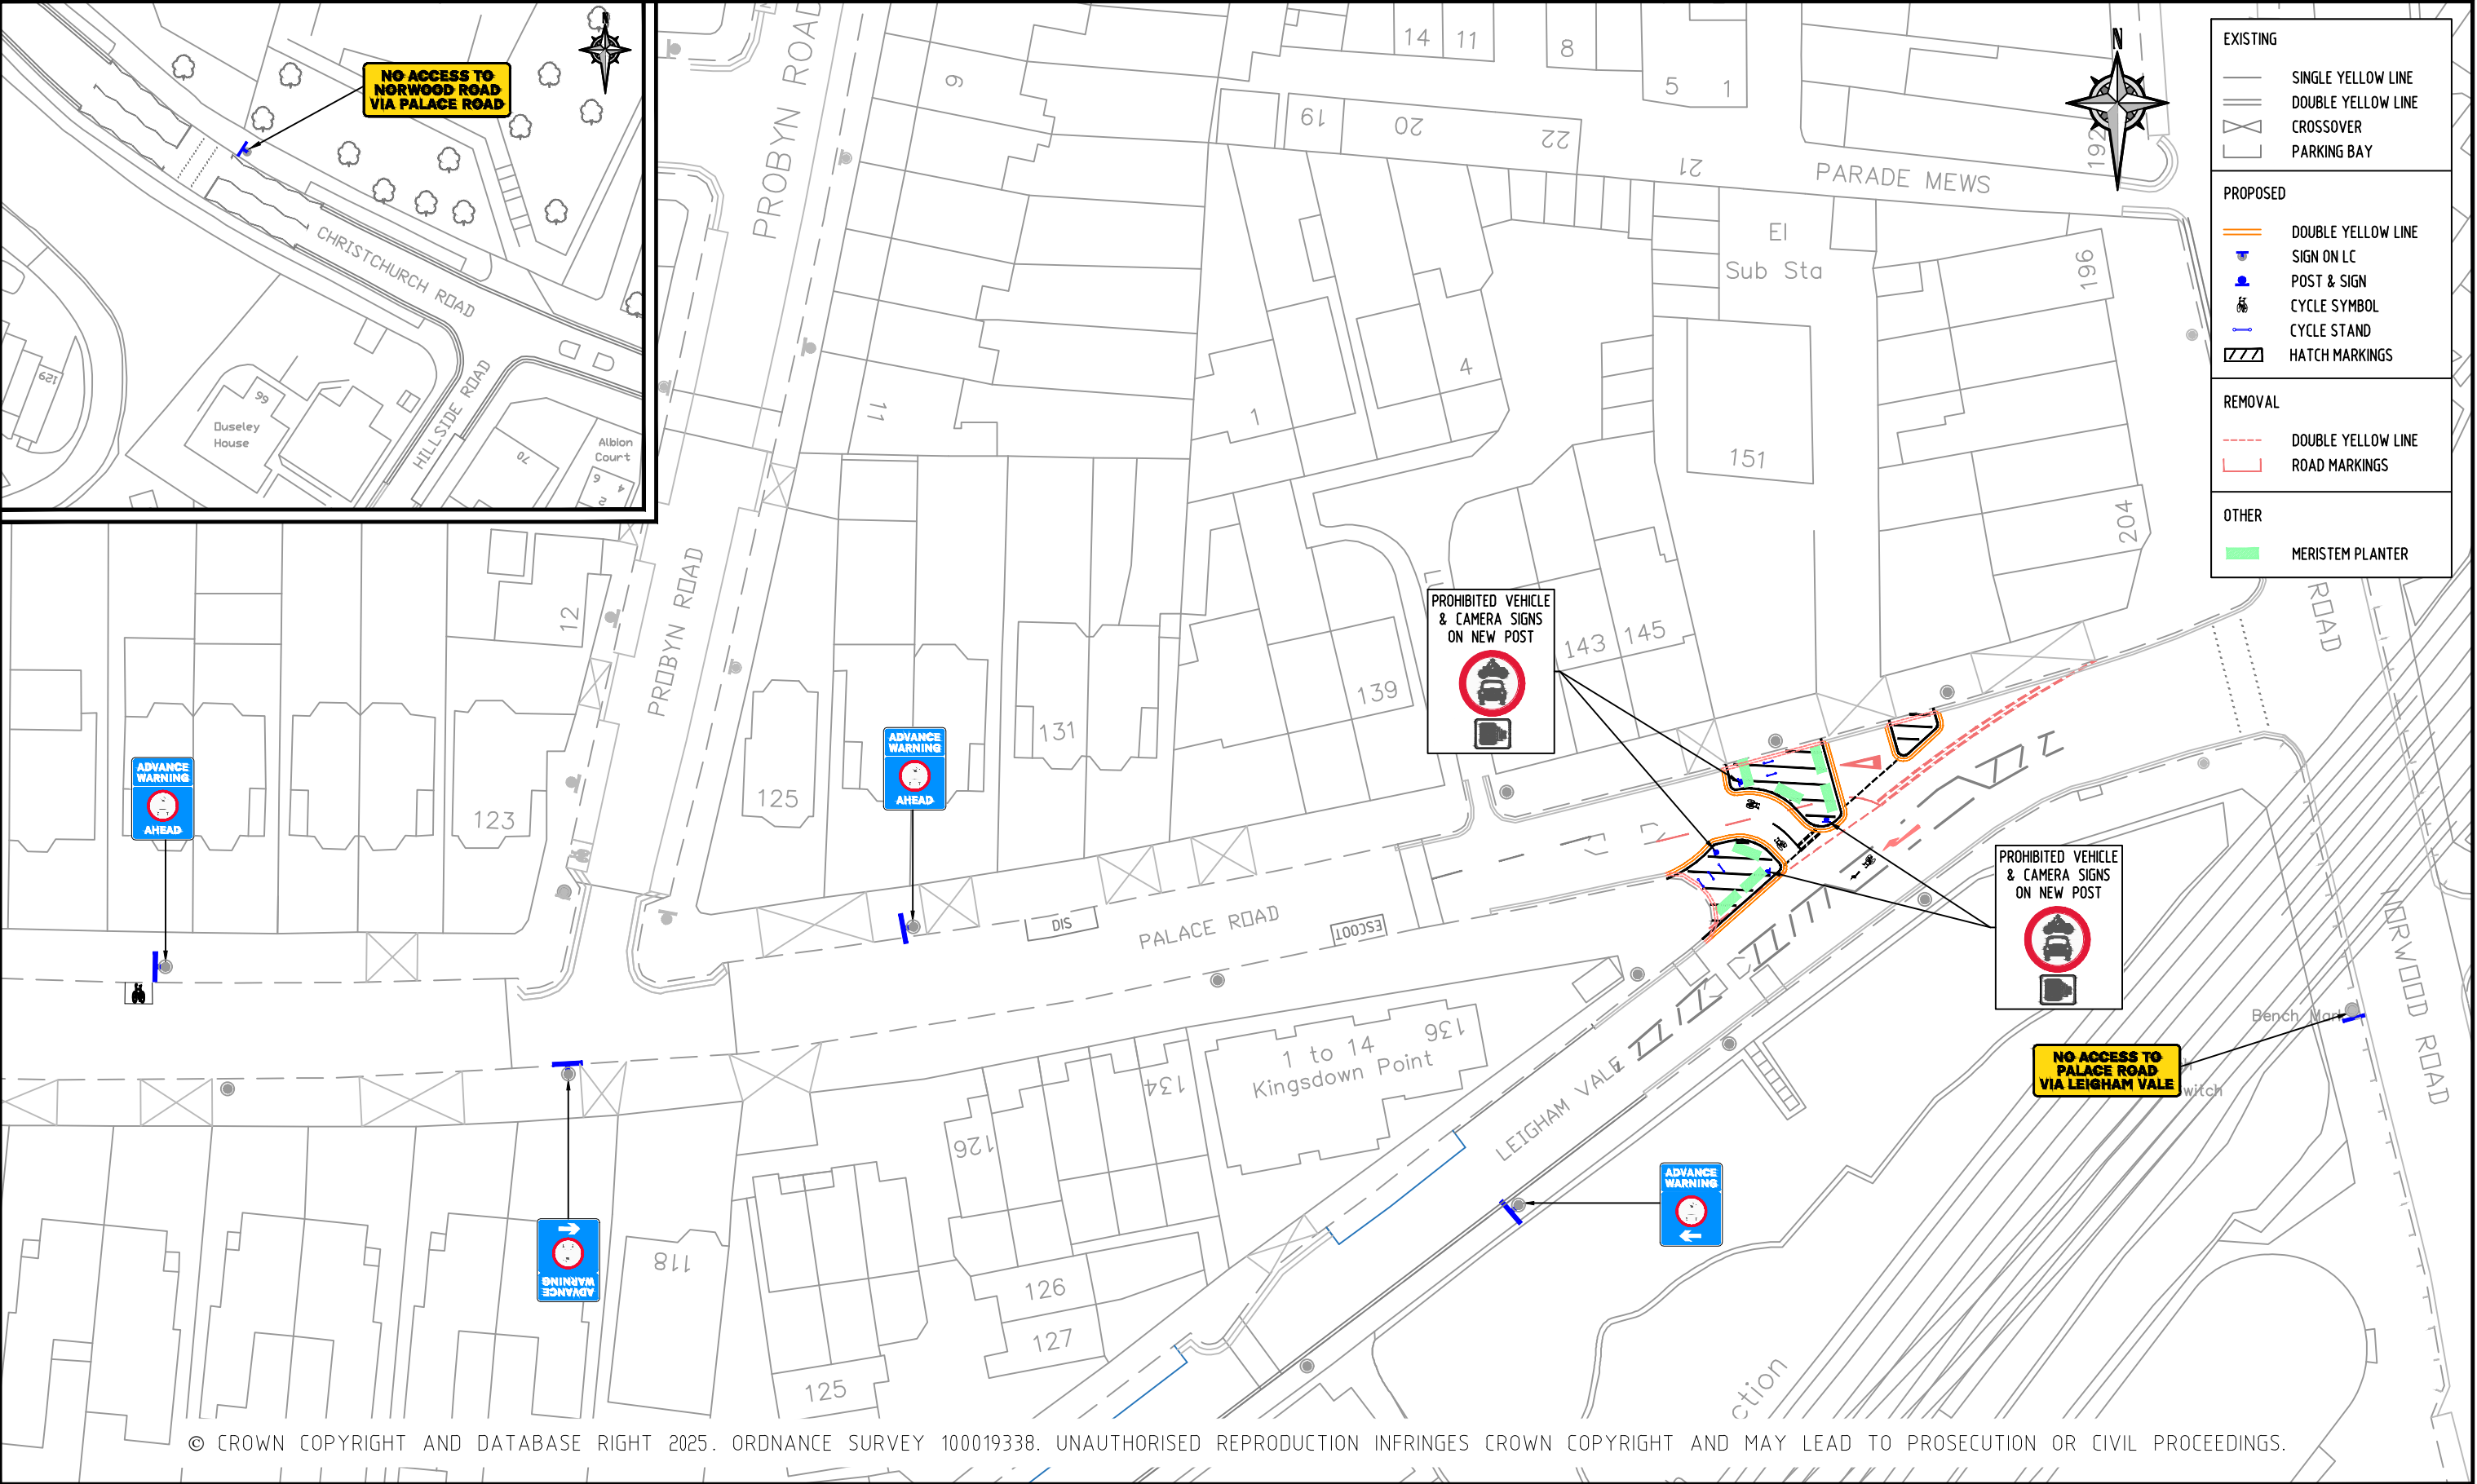

© CROWN COPYRIGHT AND DATABASE RIGHT 2025. ORDNANCE SURVEY 100019338. UNAUTHORISED REPRODUCTION INFRINGES CROWN COPYRIGHT AND MAY LEAD TO PROSECUTION OR CIVIL PROCEEDINGS.

NOTES:

REV	DESCRIPTION	DRAWN	SIG	DATE	CHKD	SIG	DATE	APP	SIG	DATE



PARKING, STREET MANAGEMENT
AND COMMERCIAL,
3RD FLOOR, CIVIC CENTRE
6 BRIXTON HILL
LONDON, SW2 1EG
020 7926 9000

DRAWN	BC	PROJECT	PROHIBITED MOVEMENT		
CHKD	LM	DRAWING TITLE	PALACE / LEIGHAM OVERVIEW		
APP	LW	CLASSIFICATION	CONSTRUCTION	PAPER	SCALE
DATE	10.10.25	DRAWING NO	DES-CPZ-TS-SH-1000-OV	REVISION	-