


PLAN NY HAMN  
1:400

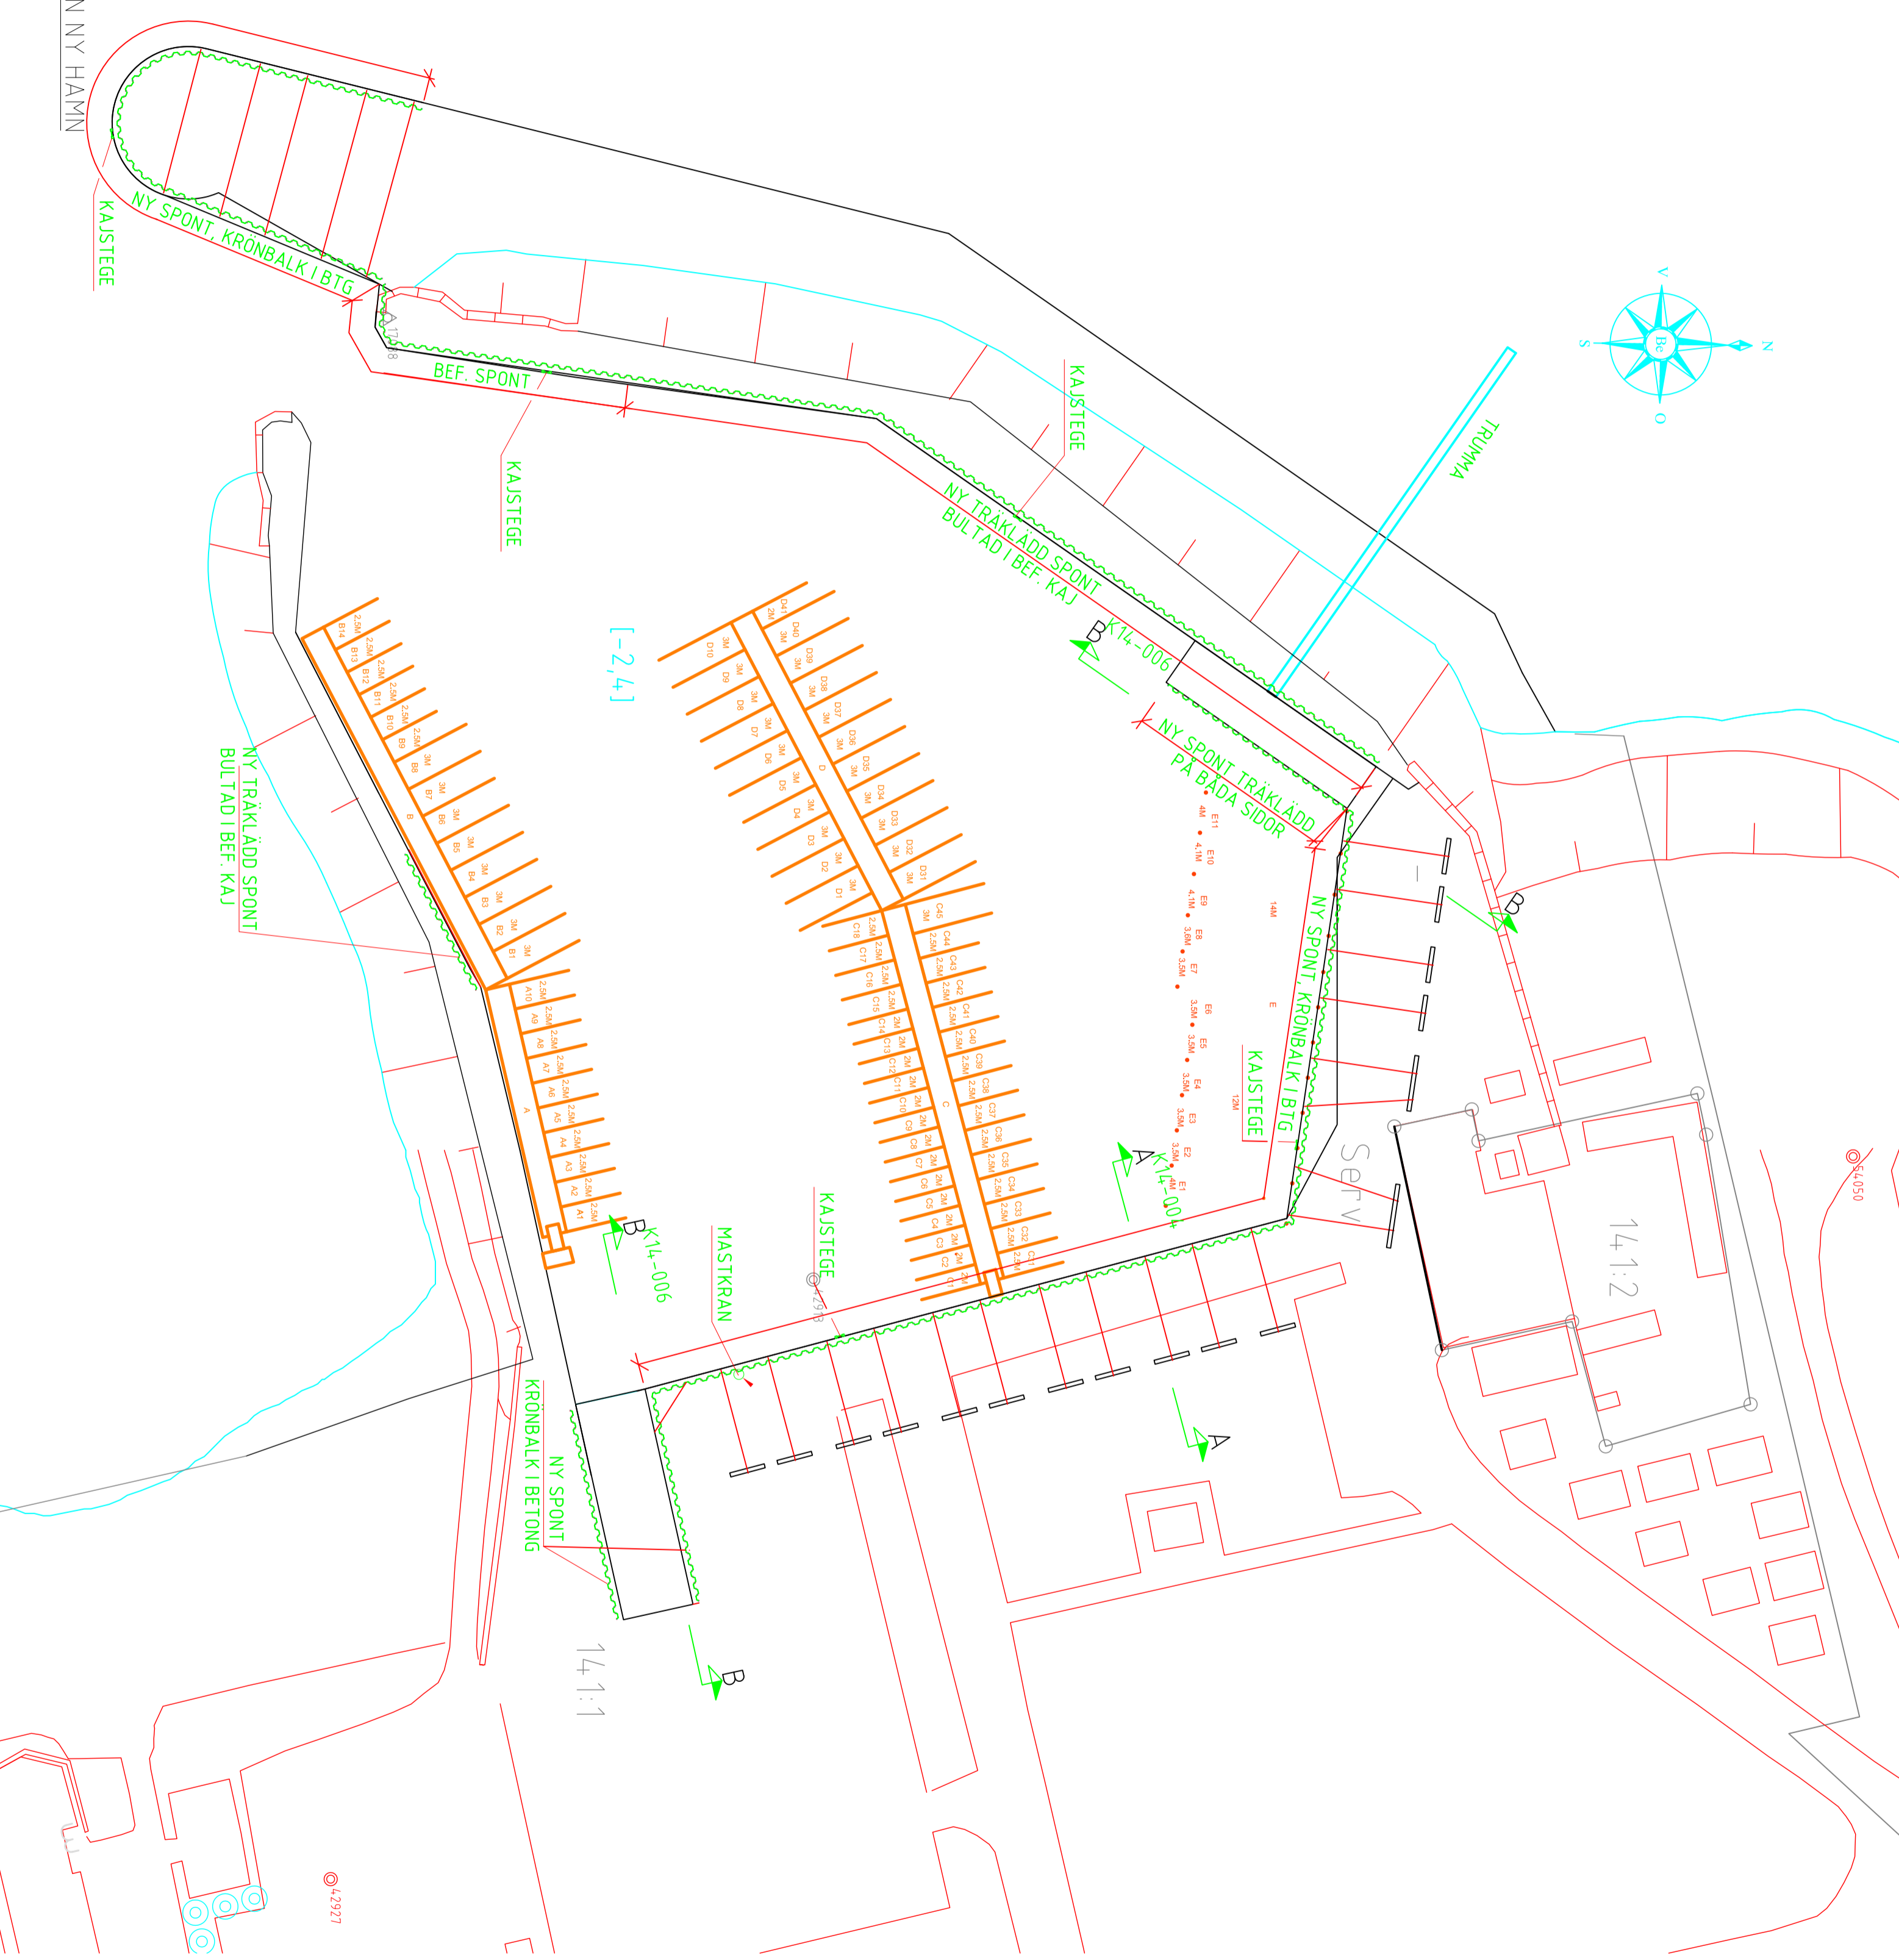

©42927