














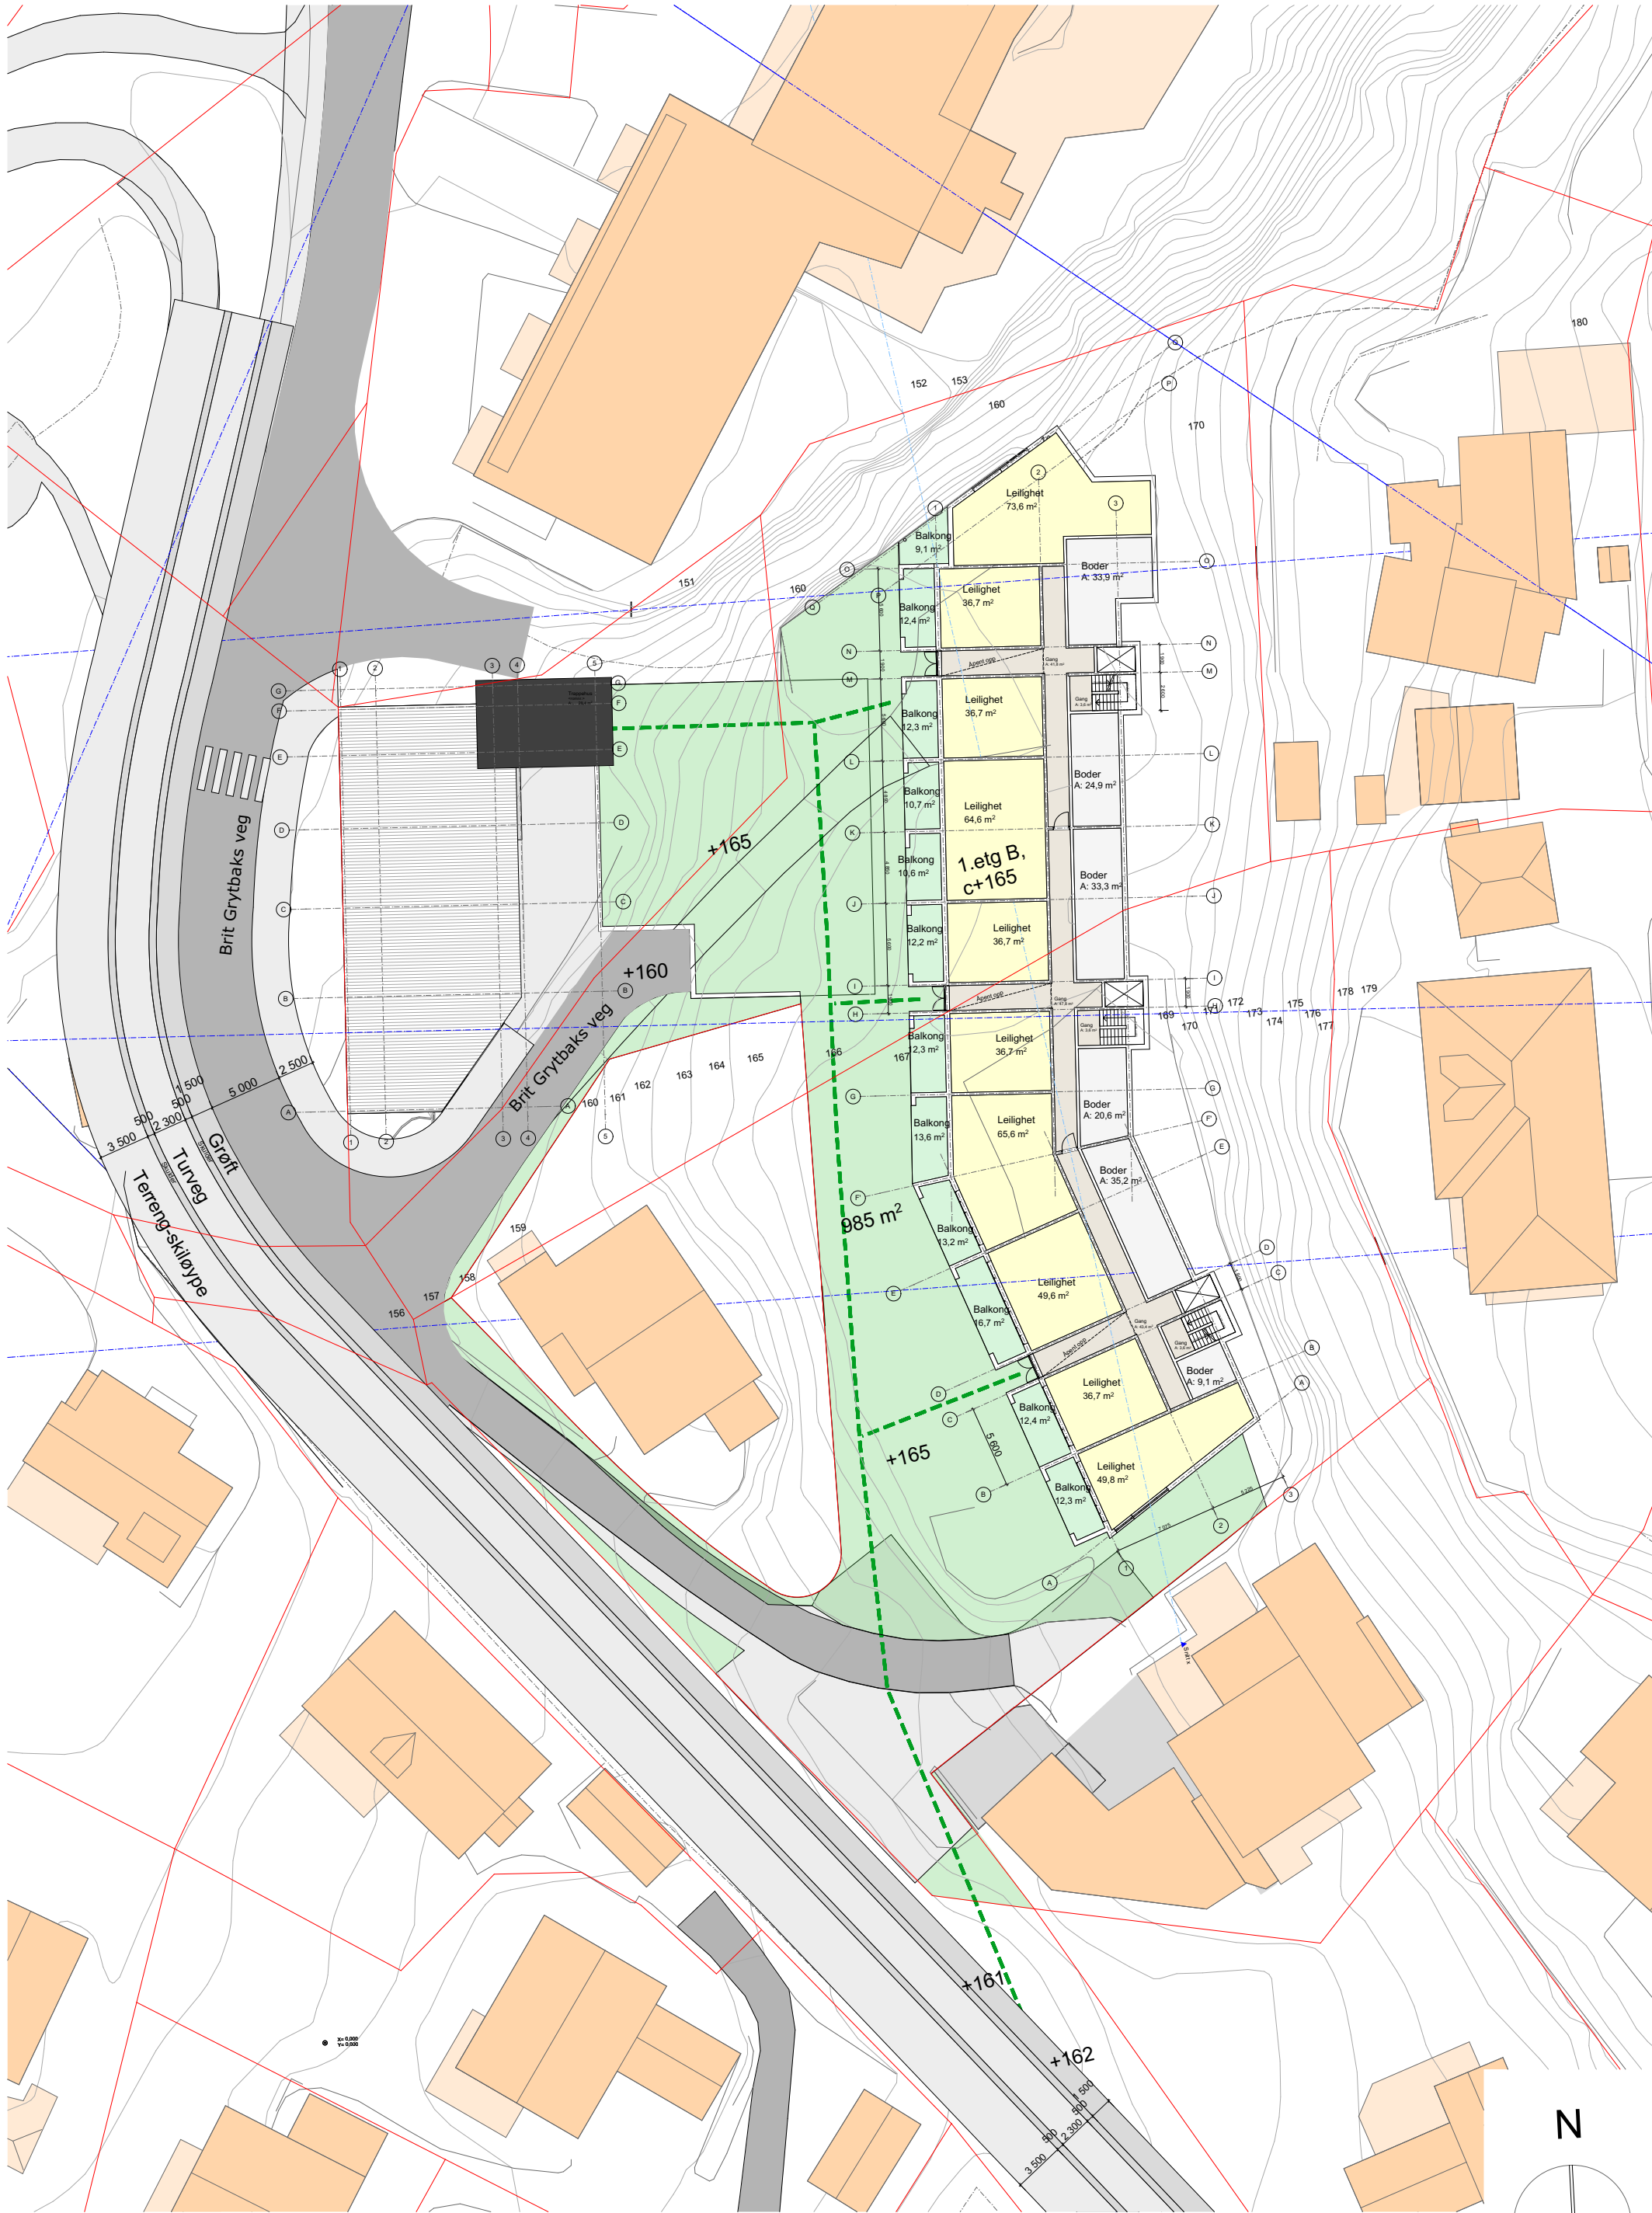



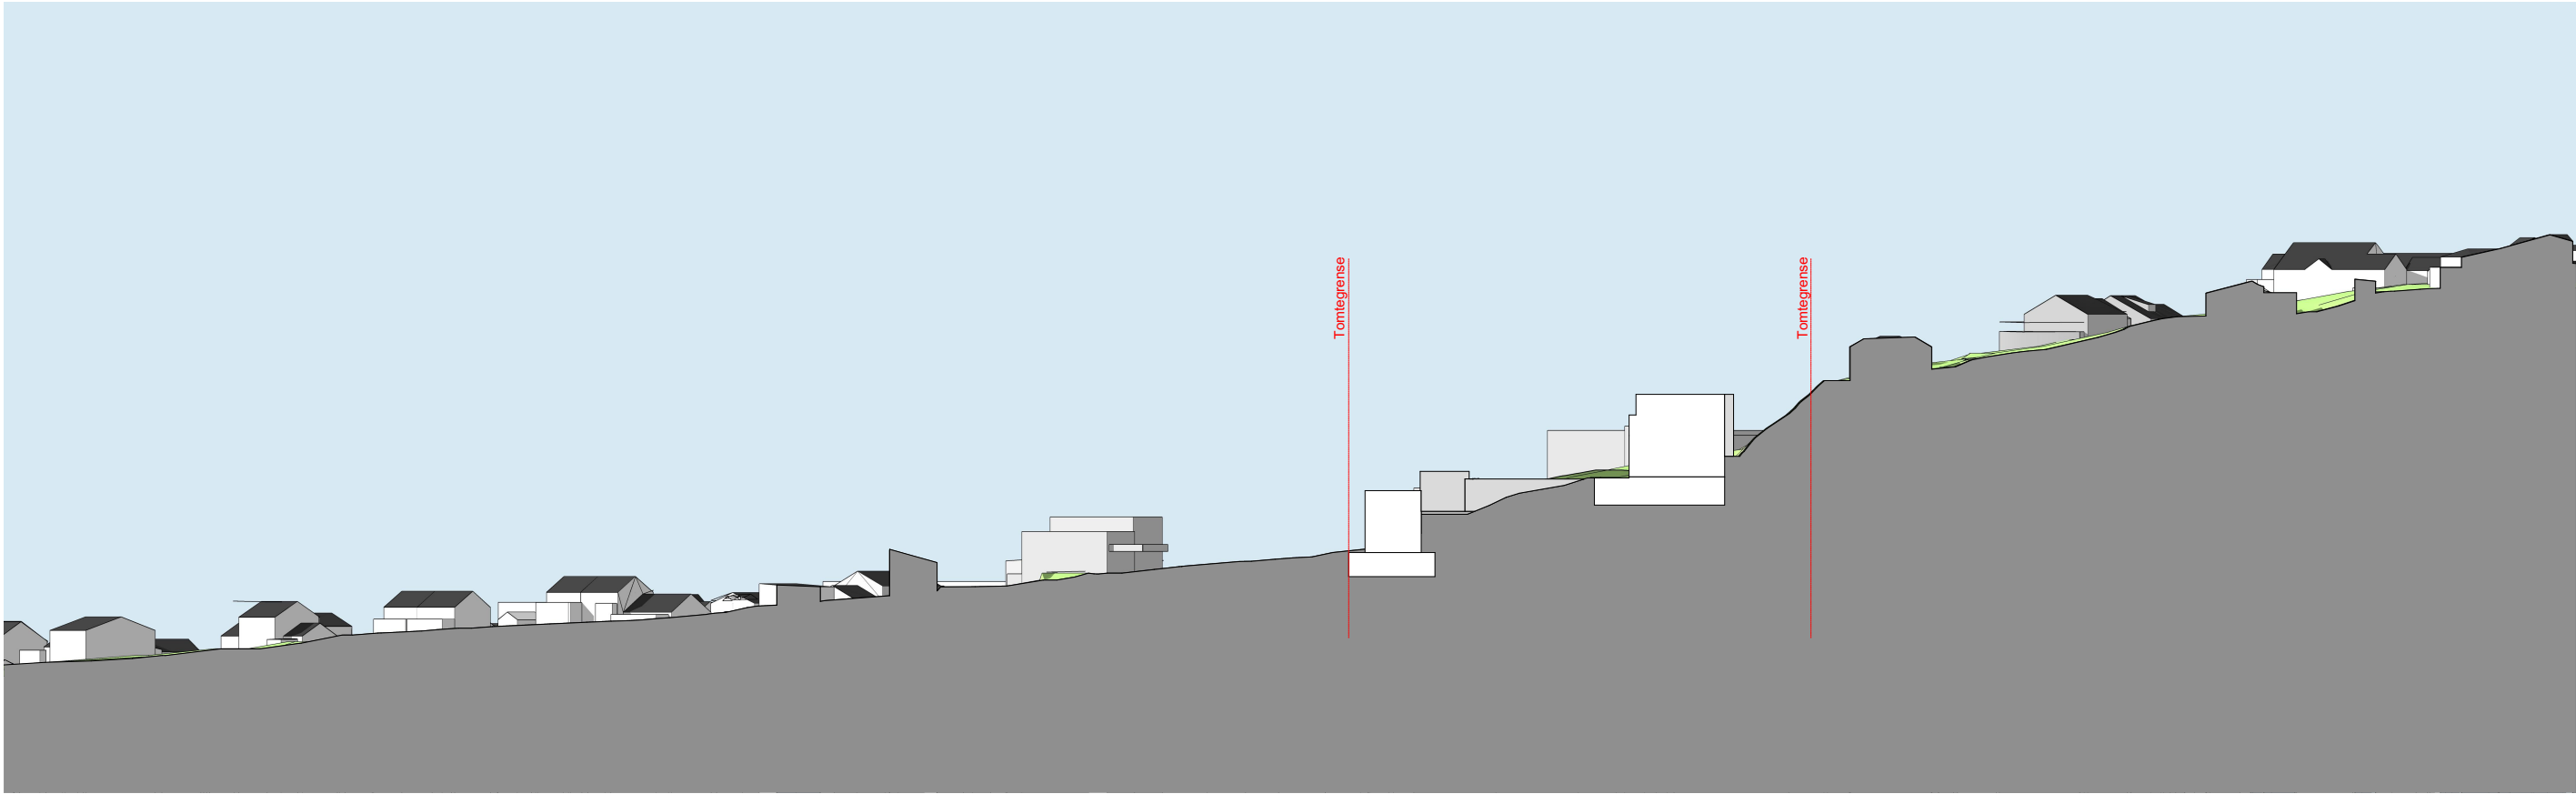


SNITT B

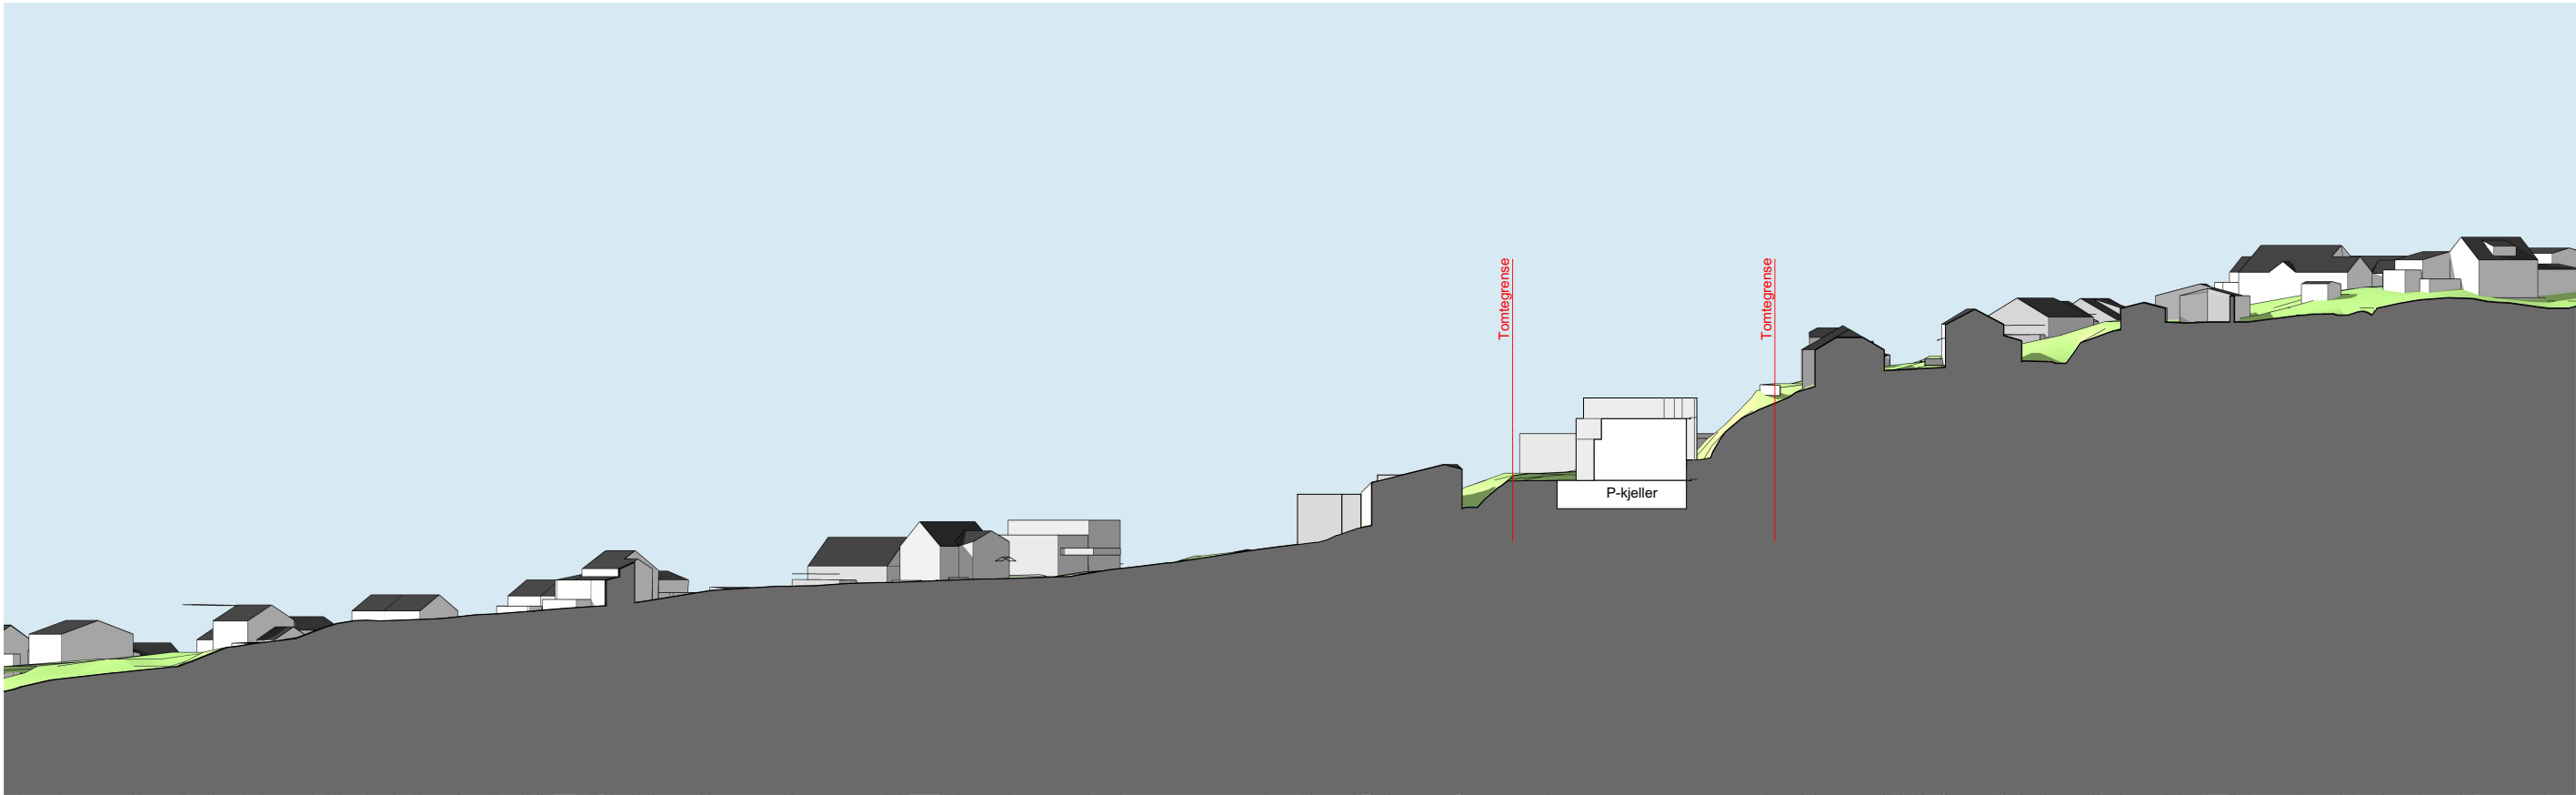

SNITT A




SNITT D - Bergheim Omsorgsboliger

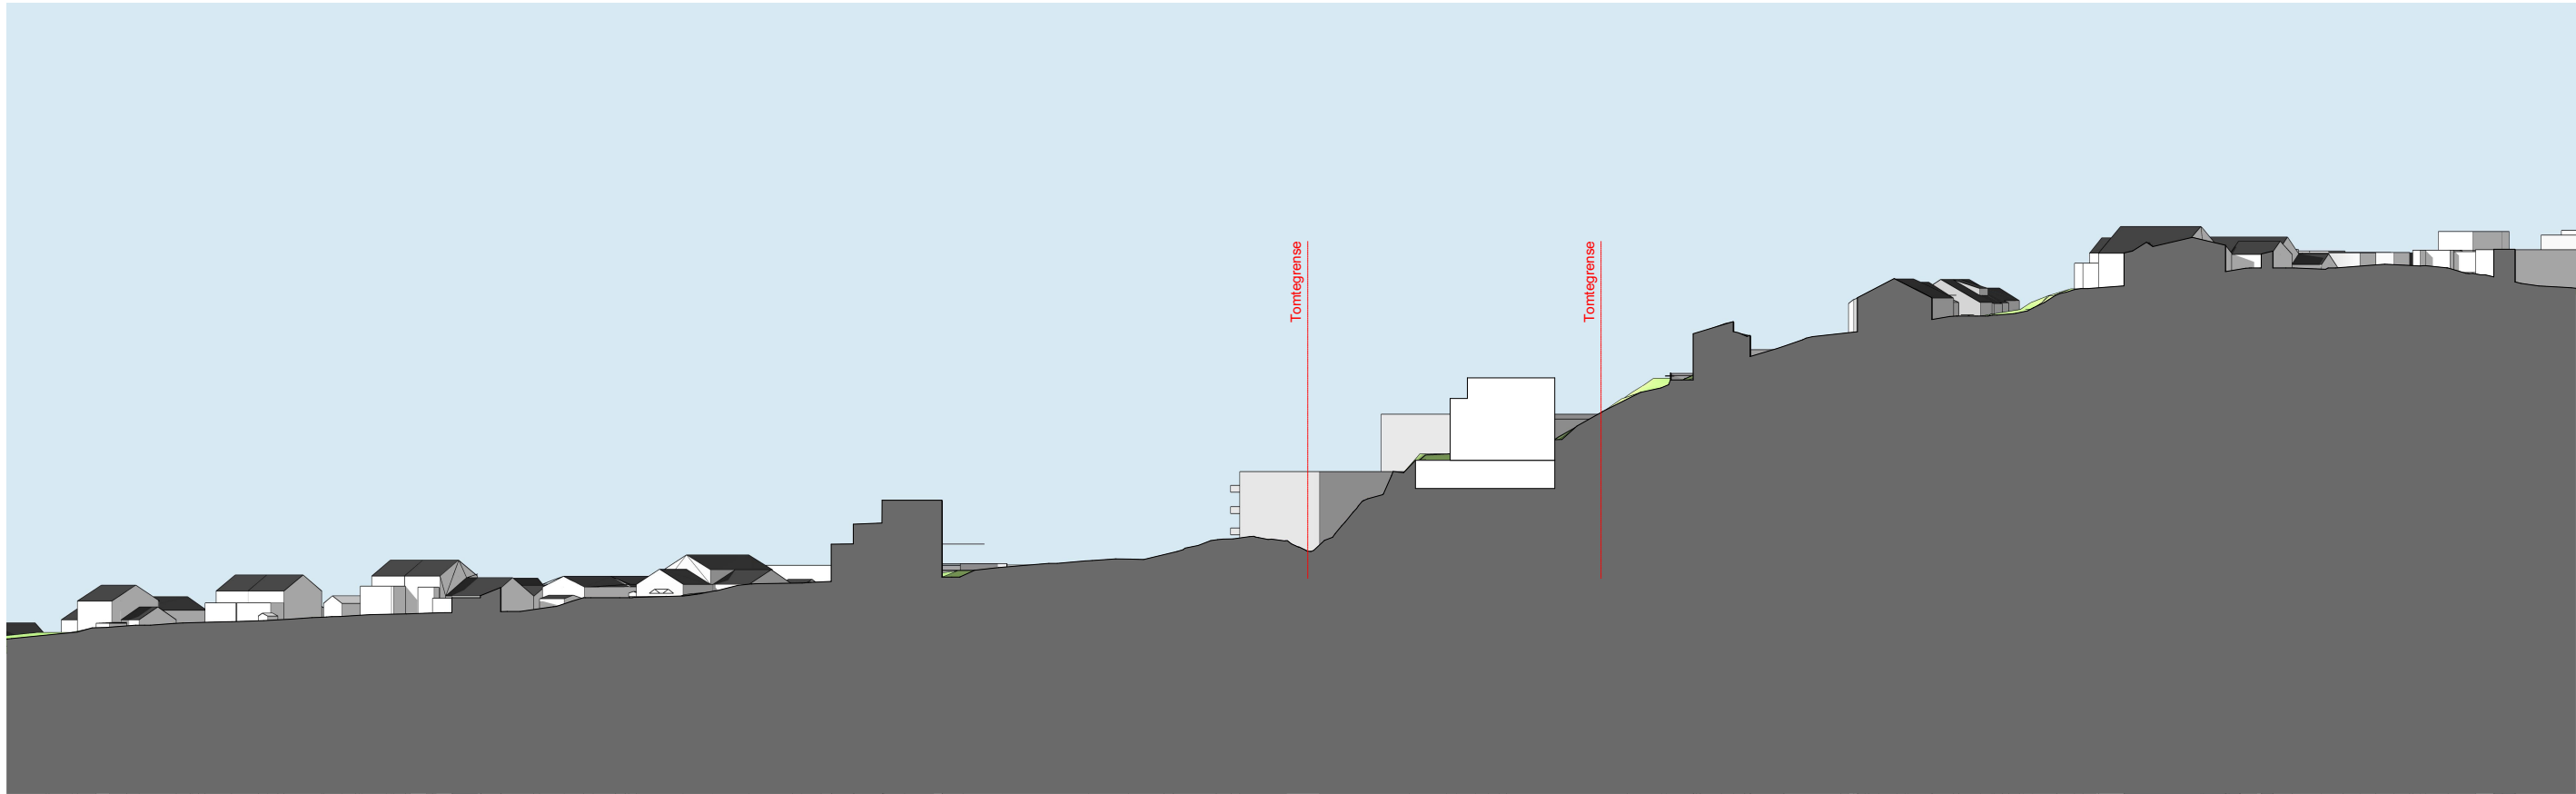


SNITT C




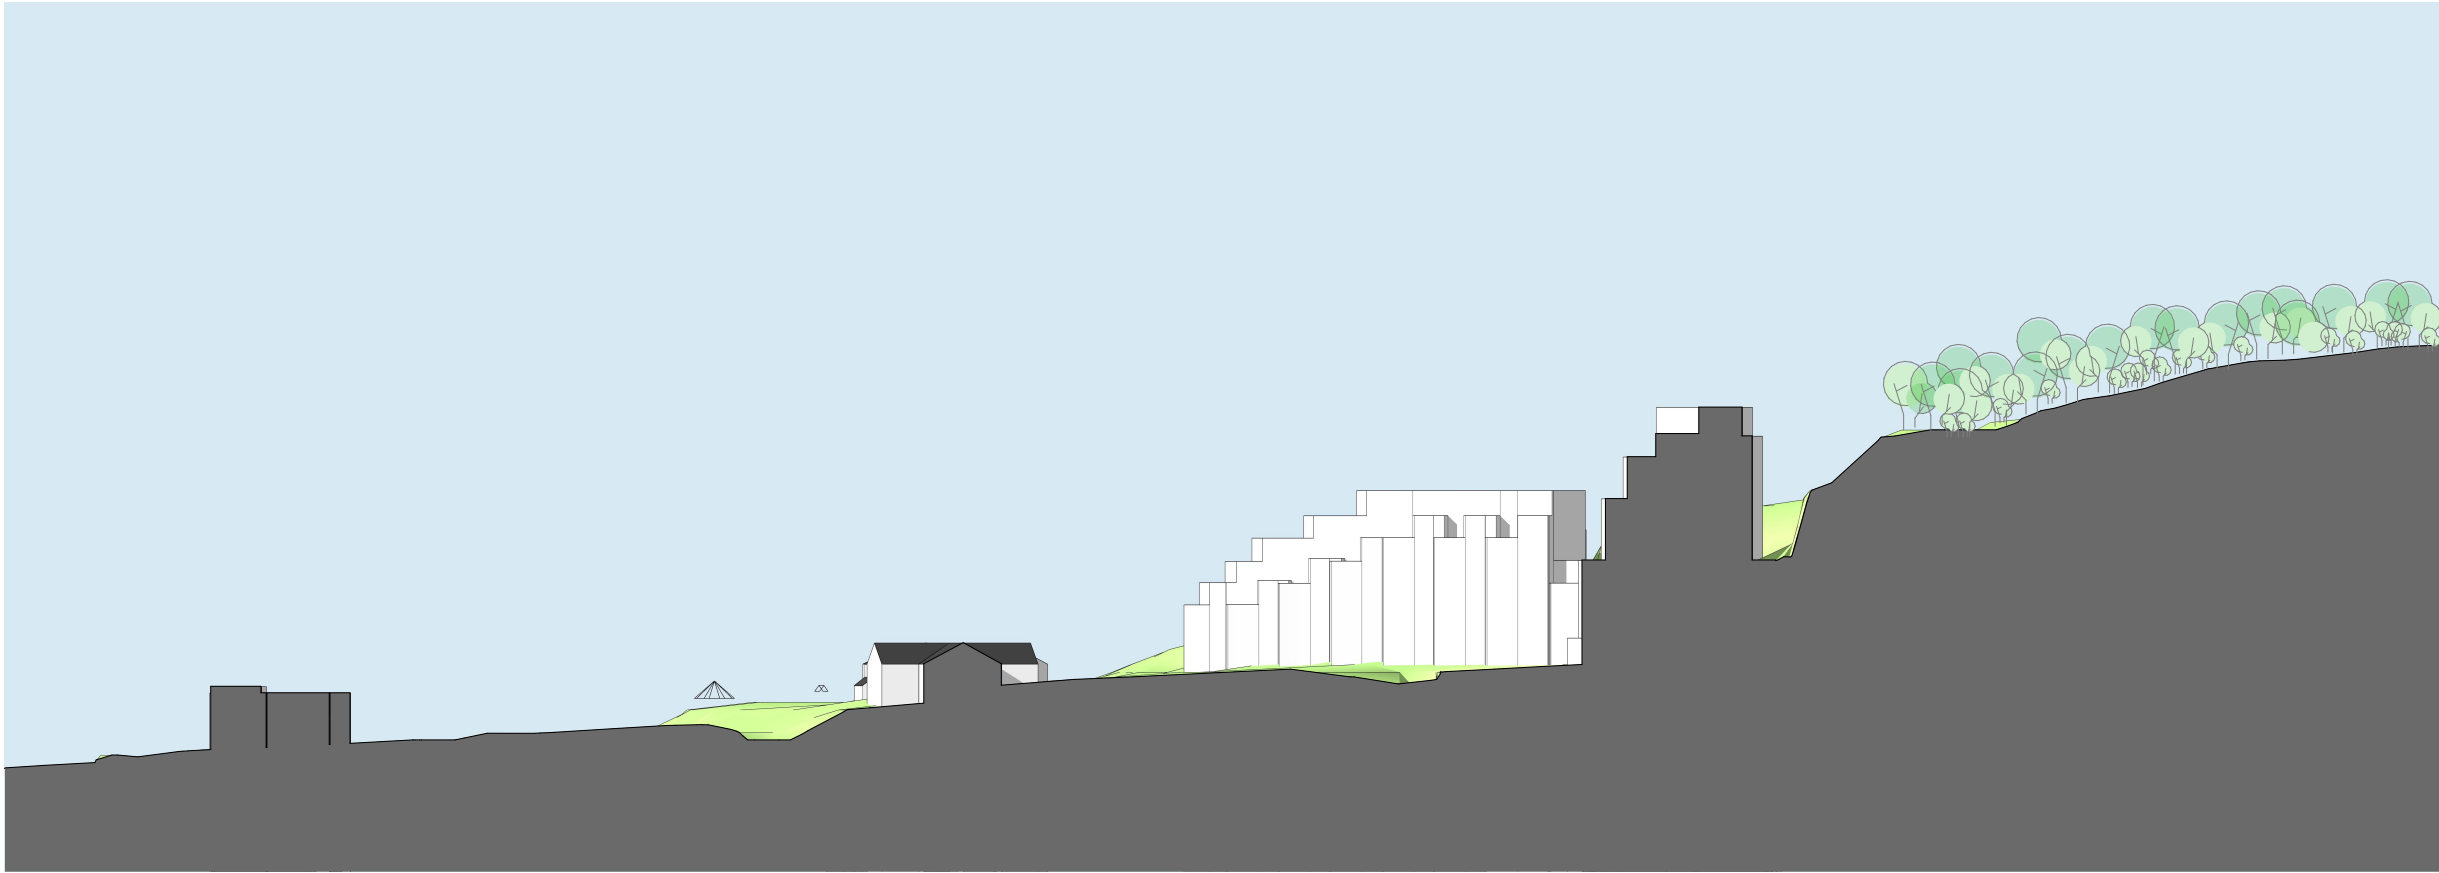


SNITT F - Bergheim Amfi

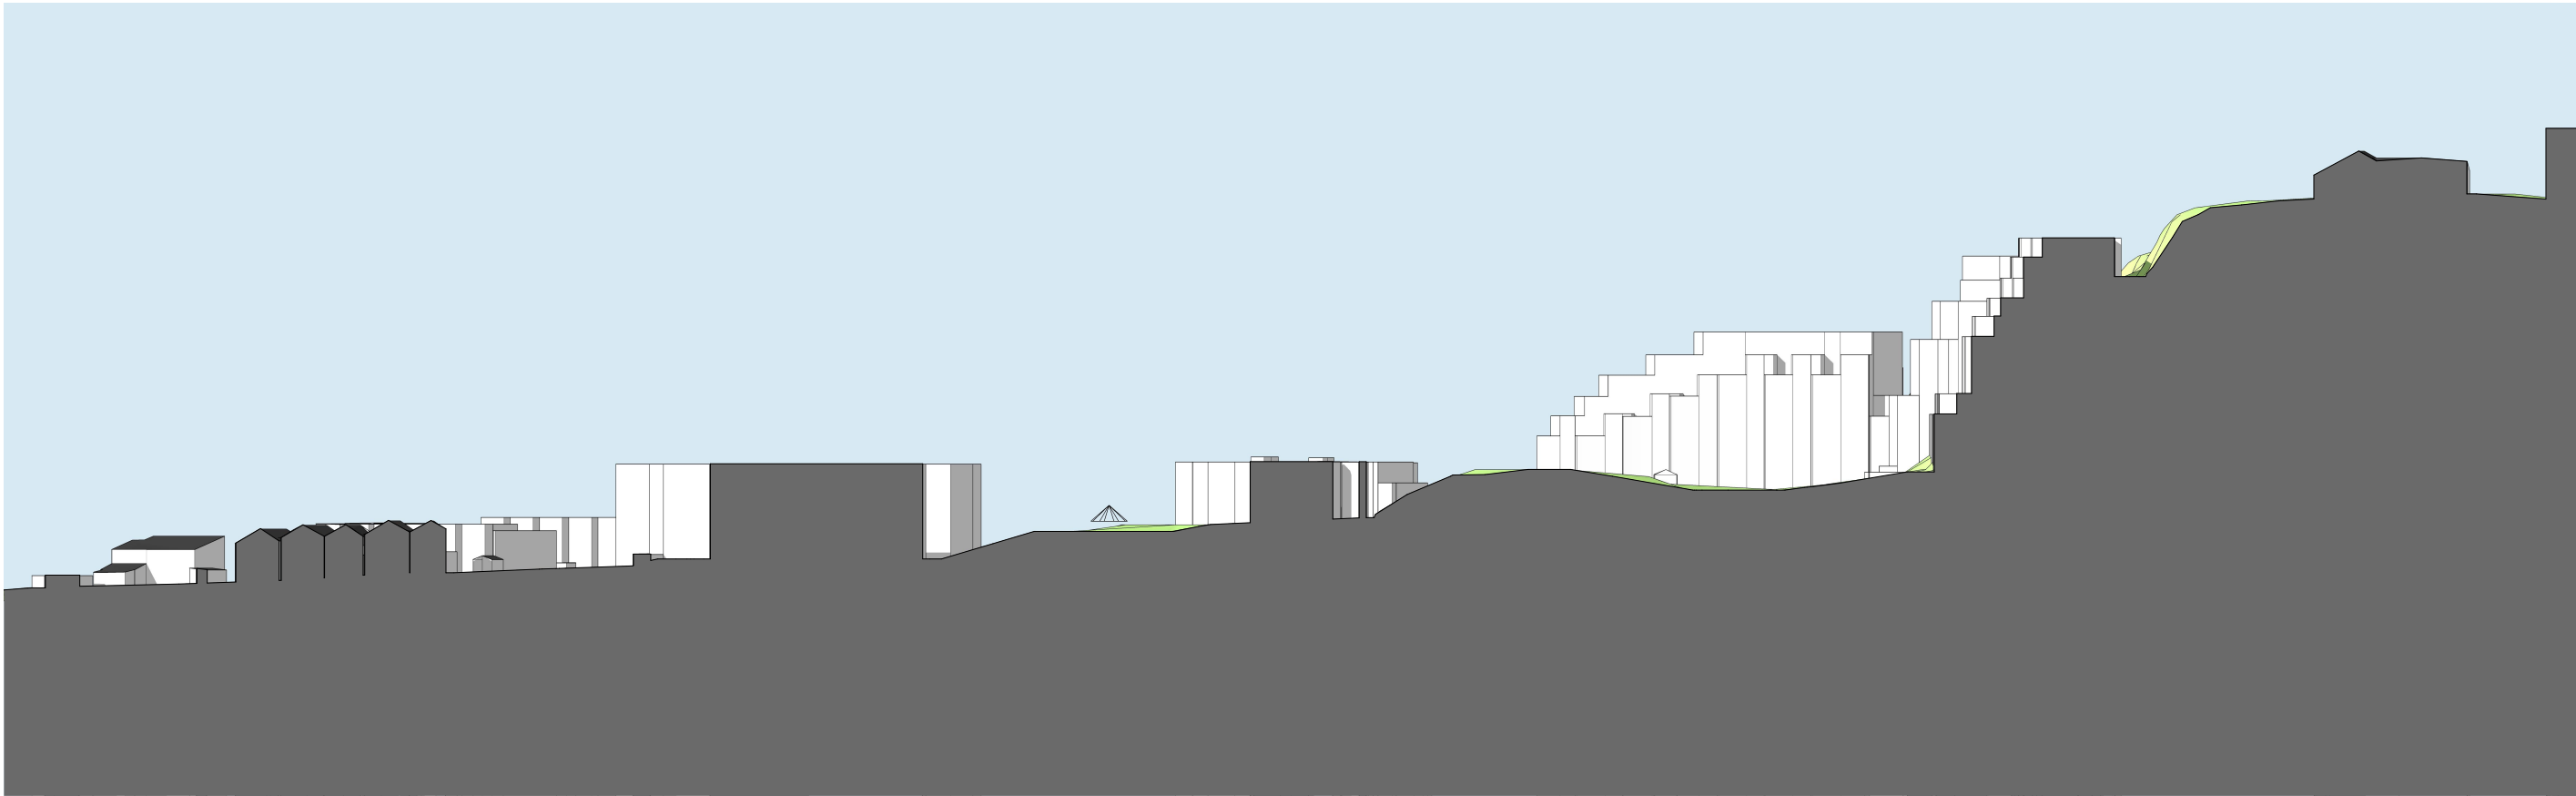

SNITT E - Bergheim Terrasse

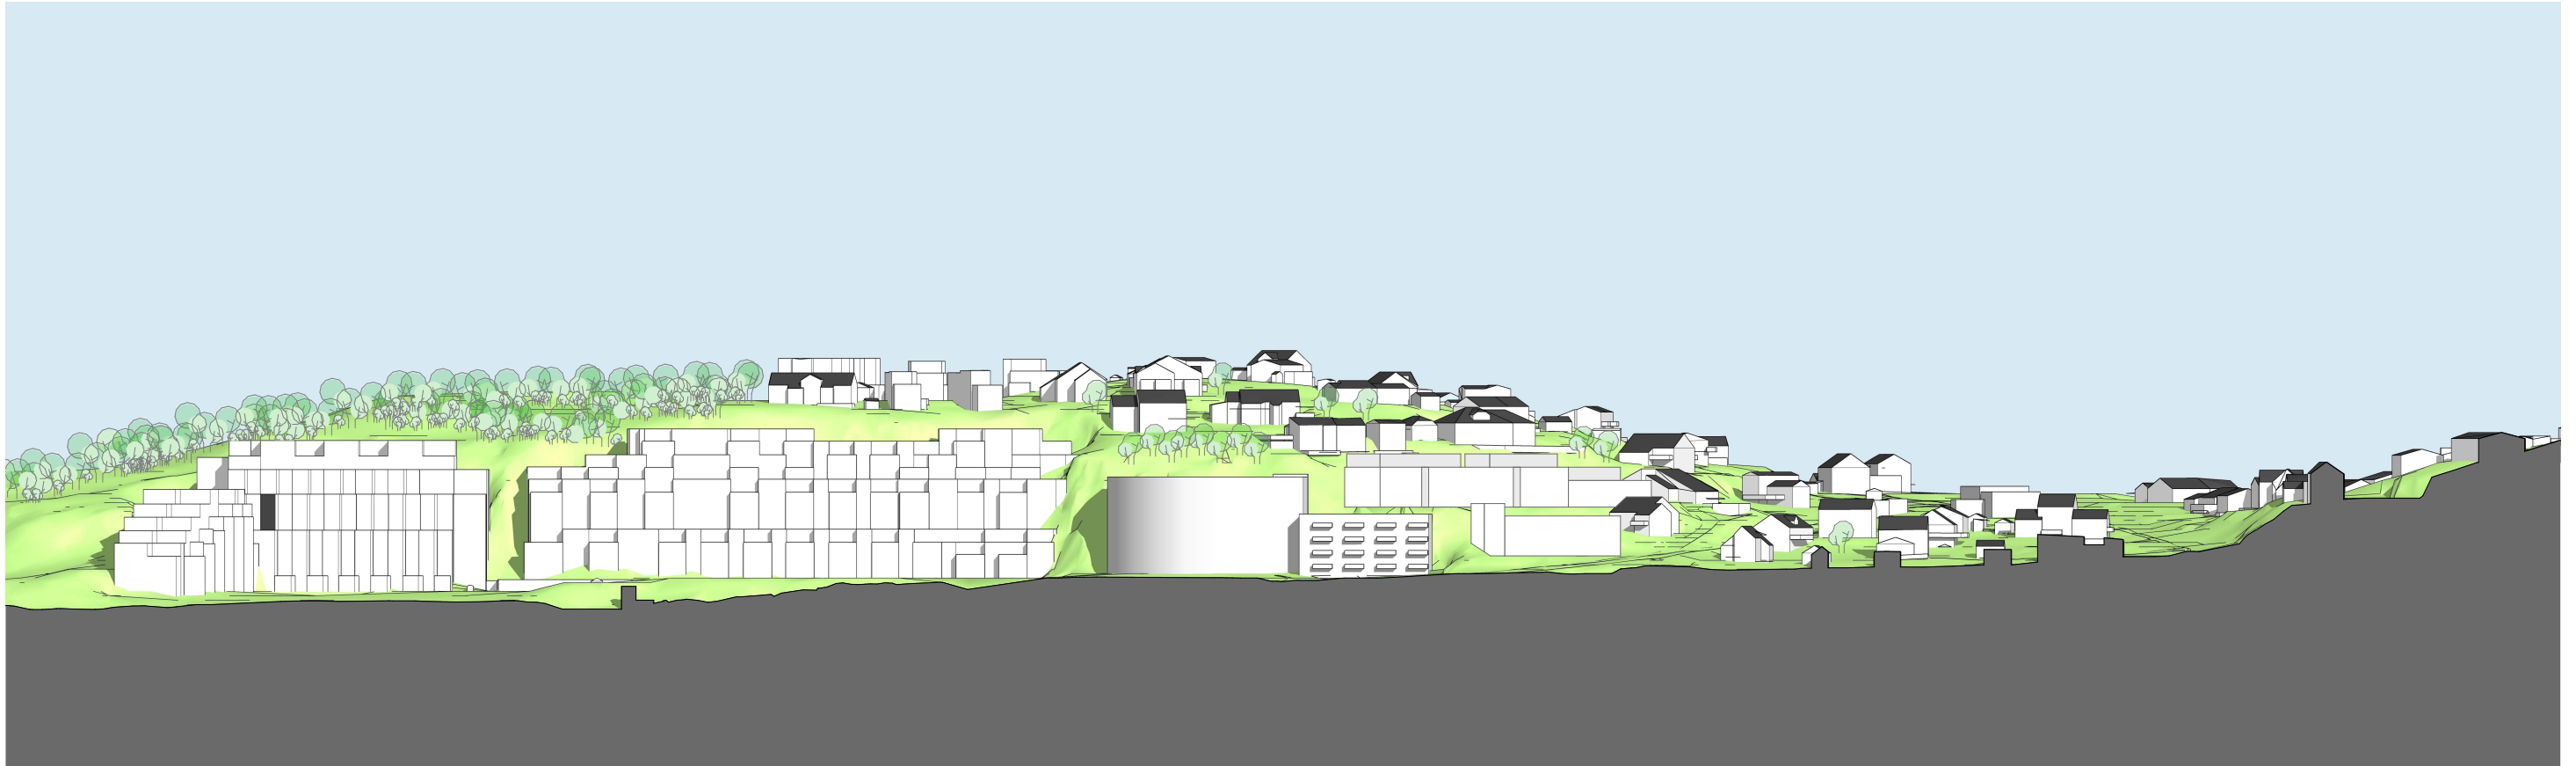

SNITT G - langsnett 1:1500

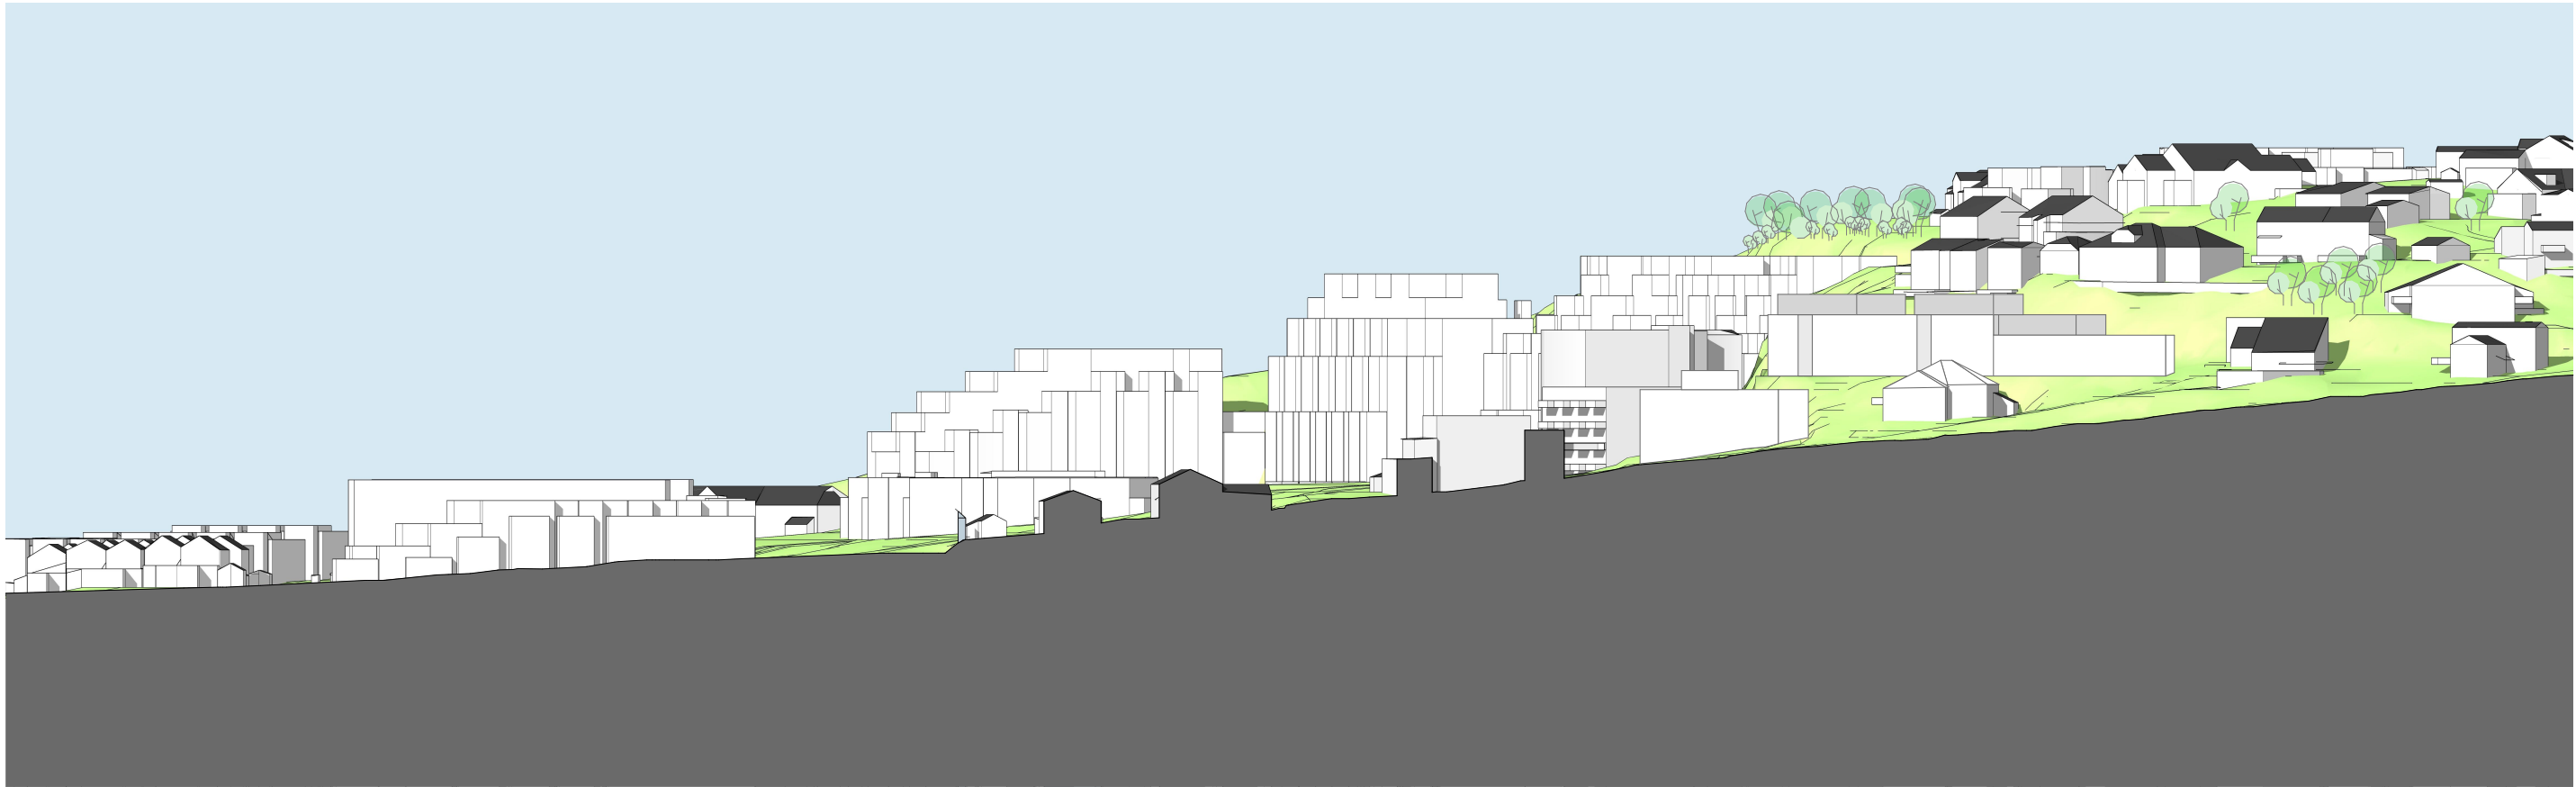

SNITT H - langs skiløypa 1:1000