


- PLOT 1 GIF - 200m<sup>2</sup> AND TOTAL PLOT SIZE - 435m<sup>2</sup>
- PLOT 2 GIF - 220m<sup>2</sup> AND TOTAL PLOT SIZE - 584m<sup>2</sup>
- PLOT 3 GIF - 200m<sup>2</sup> AND TOTAL PLOT SIZE - 440m<sup>2</sup>
- PLOT 4 GIF - 220m<sup>2</sup> AND TOTAL PLOT SIZE - 530m<sup>2</sup>
- PLOT 5 GIF - 220m<sup>2</sup> AND TOTAL PLOT SIZE - 590m<sup>2</sup>

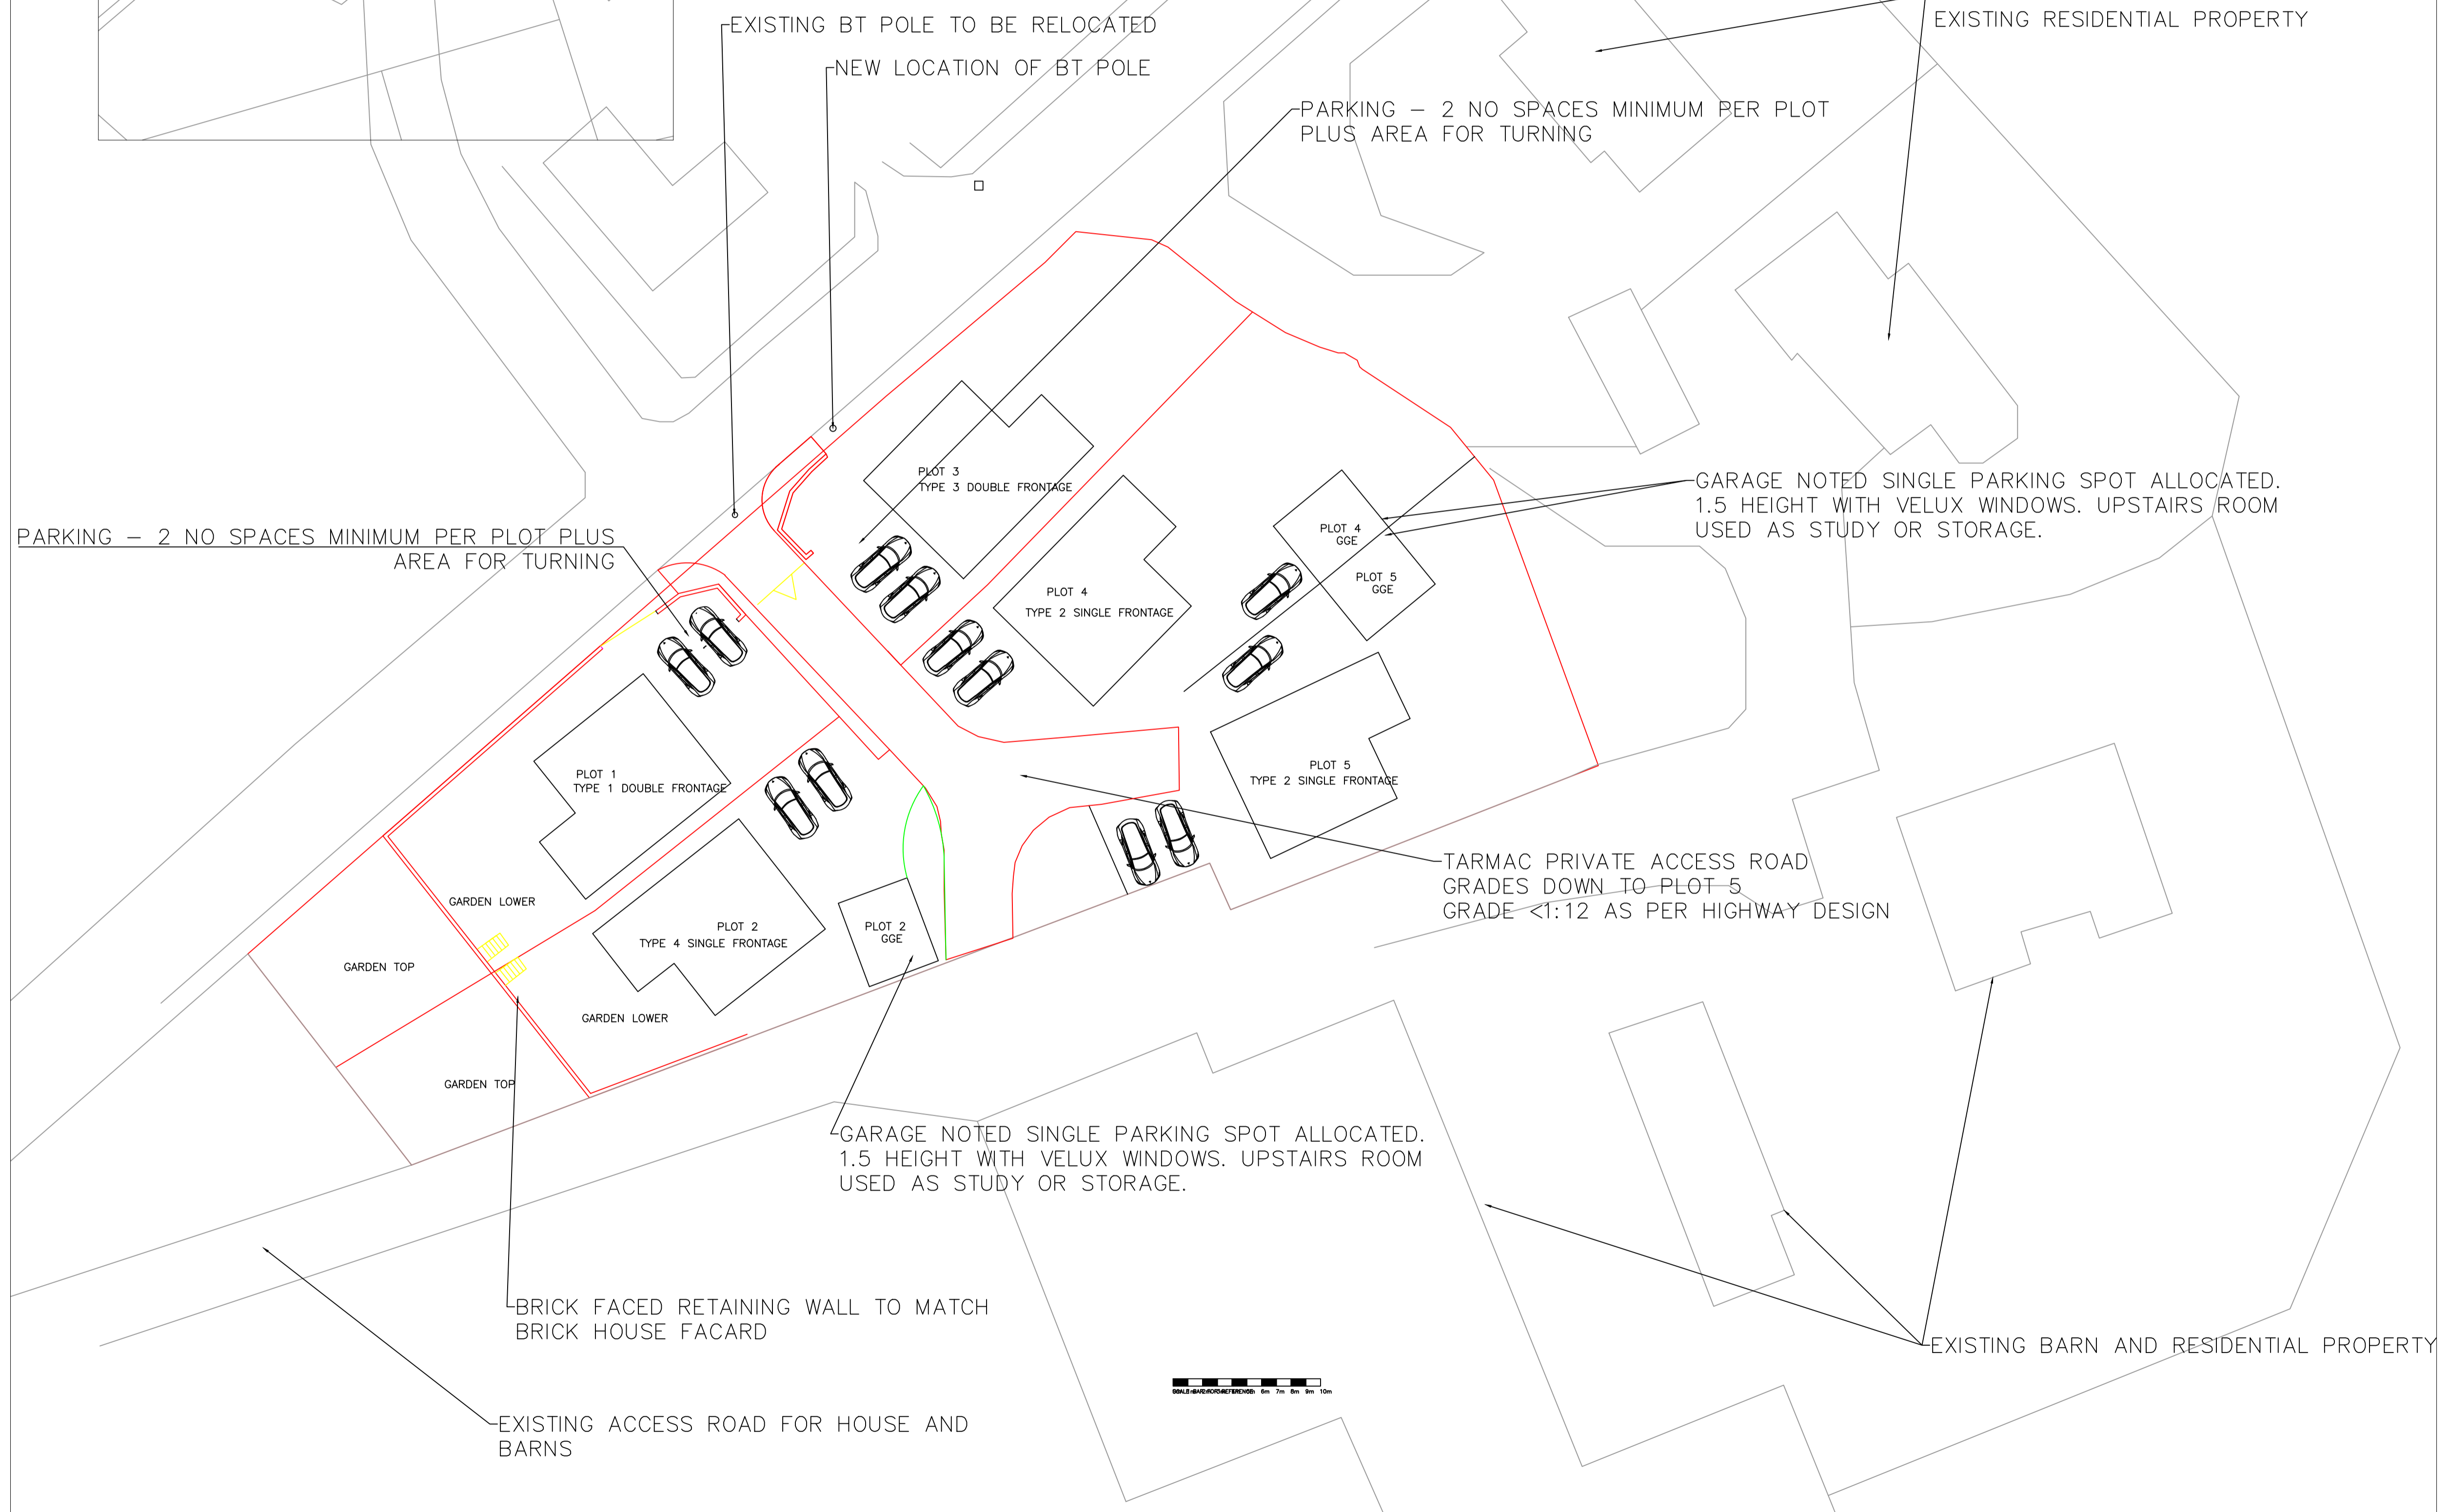

General Notes

R2	PLANNING MODS	
R1	MOD LAYOUT	
No.	Revision/Issue	Date

Firm Name and Address  
MCG LTD  
  
BELL BLUE LIMITED

Project Name and Address  
HARGILL ROAD  
HOWDEN LE WEIR  
DL14  
  
MASTER PLAN REV 2

Project HARGILL ROAD	Sheet
Date 20.04.2021	REV2
Scale 1:250 @ A1	