



DO NOT SCALE FROM THIS DRAWING EXCEPT FOR PLANNING PURPOSES. THE CONTRACTOR IS TO CHECK ALL DIMENSIONS AND LEVELS ON SITE BEFORE COMMENCING WORK AND NOTIFY THE ARCHITECT OF ANY DISCREPANCIES.

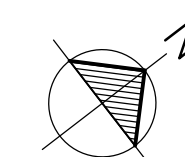

|  |  |  |  |
|--|--|--|--|
|  |  |  |  |
|  |  |  |  |
| REV.                                                      | DATE | DESCRIPTION |
|-----------------------------------------------------------|------|-------------|
| <b>PROJECT</b>                                            |      |             |
| Colemans Hatch Church<br>Car park and access improvements |      |             |
| <b>TITLE</b>                                              |      |             |
| Proposed Ramp Plan                                        |      |             |

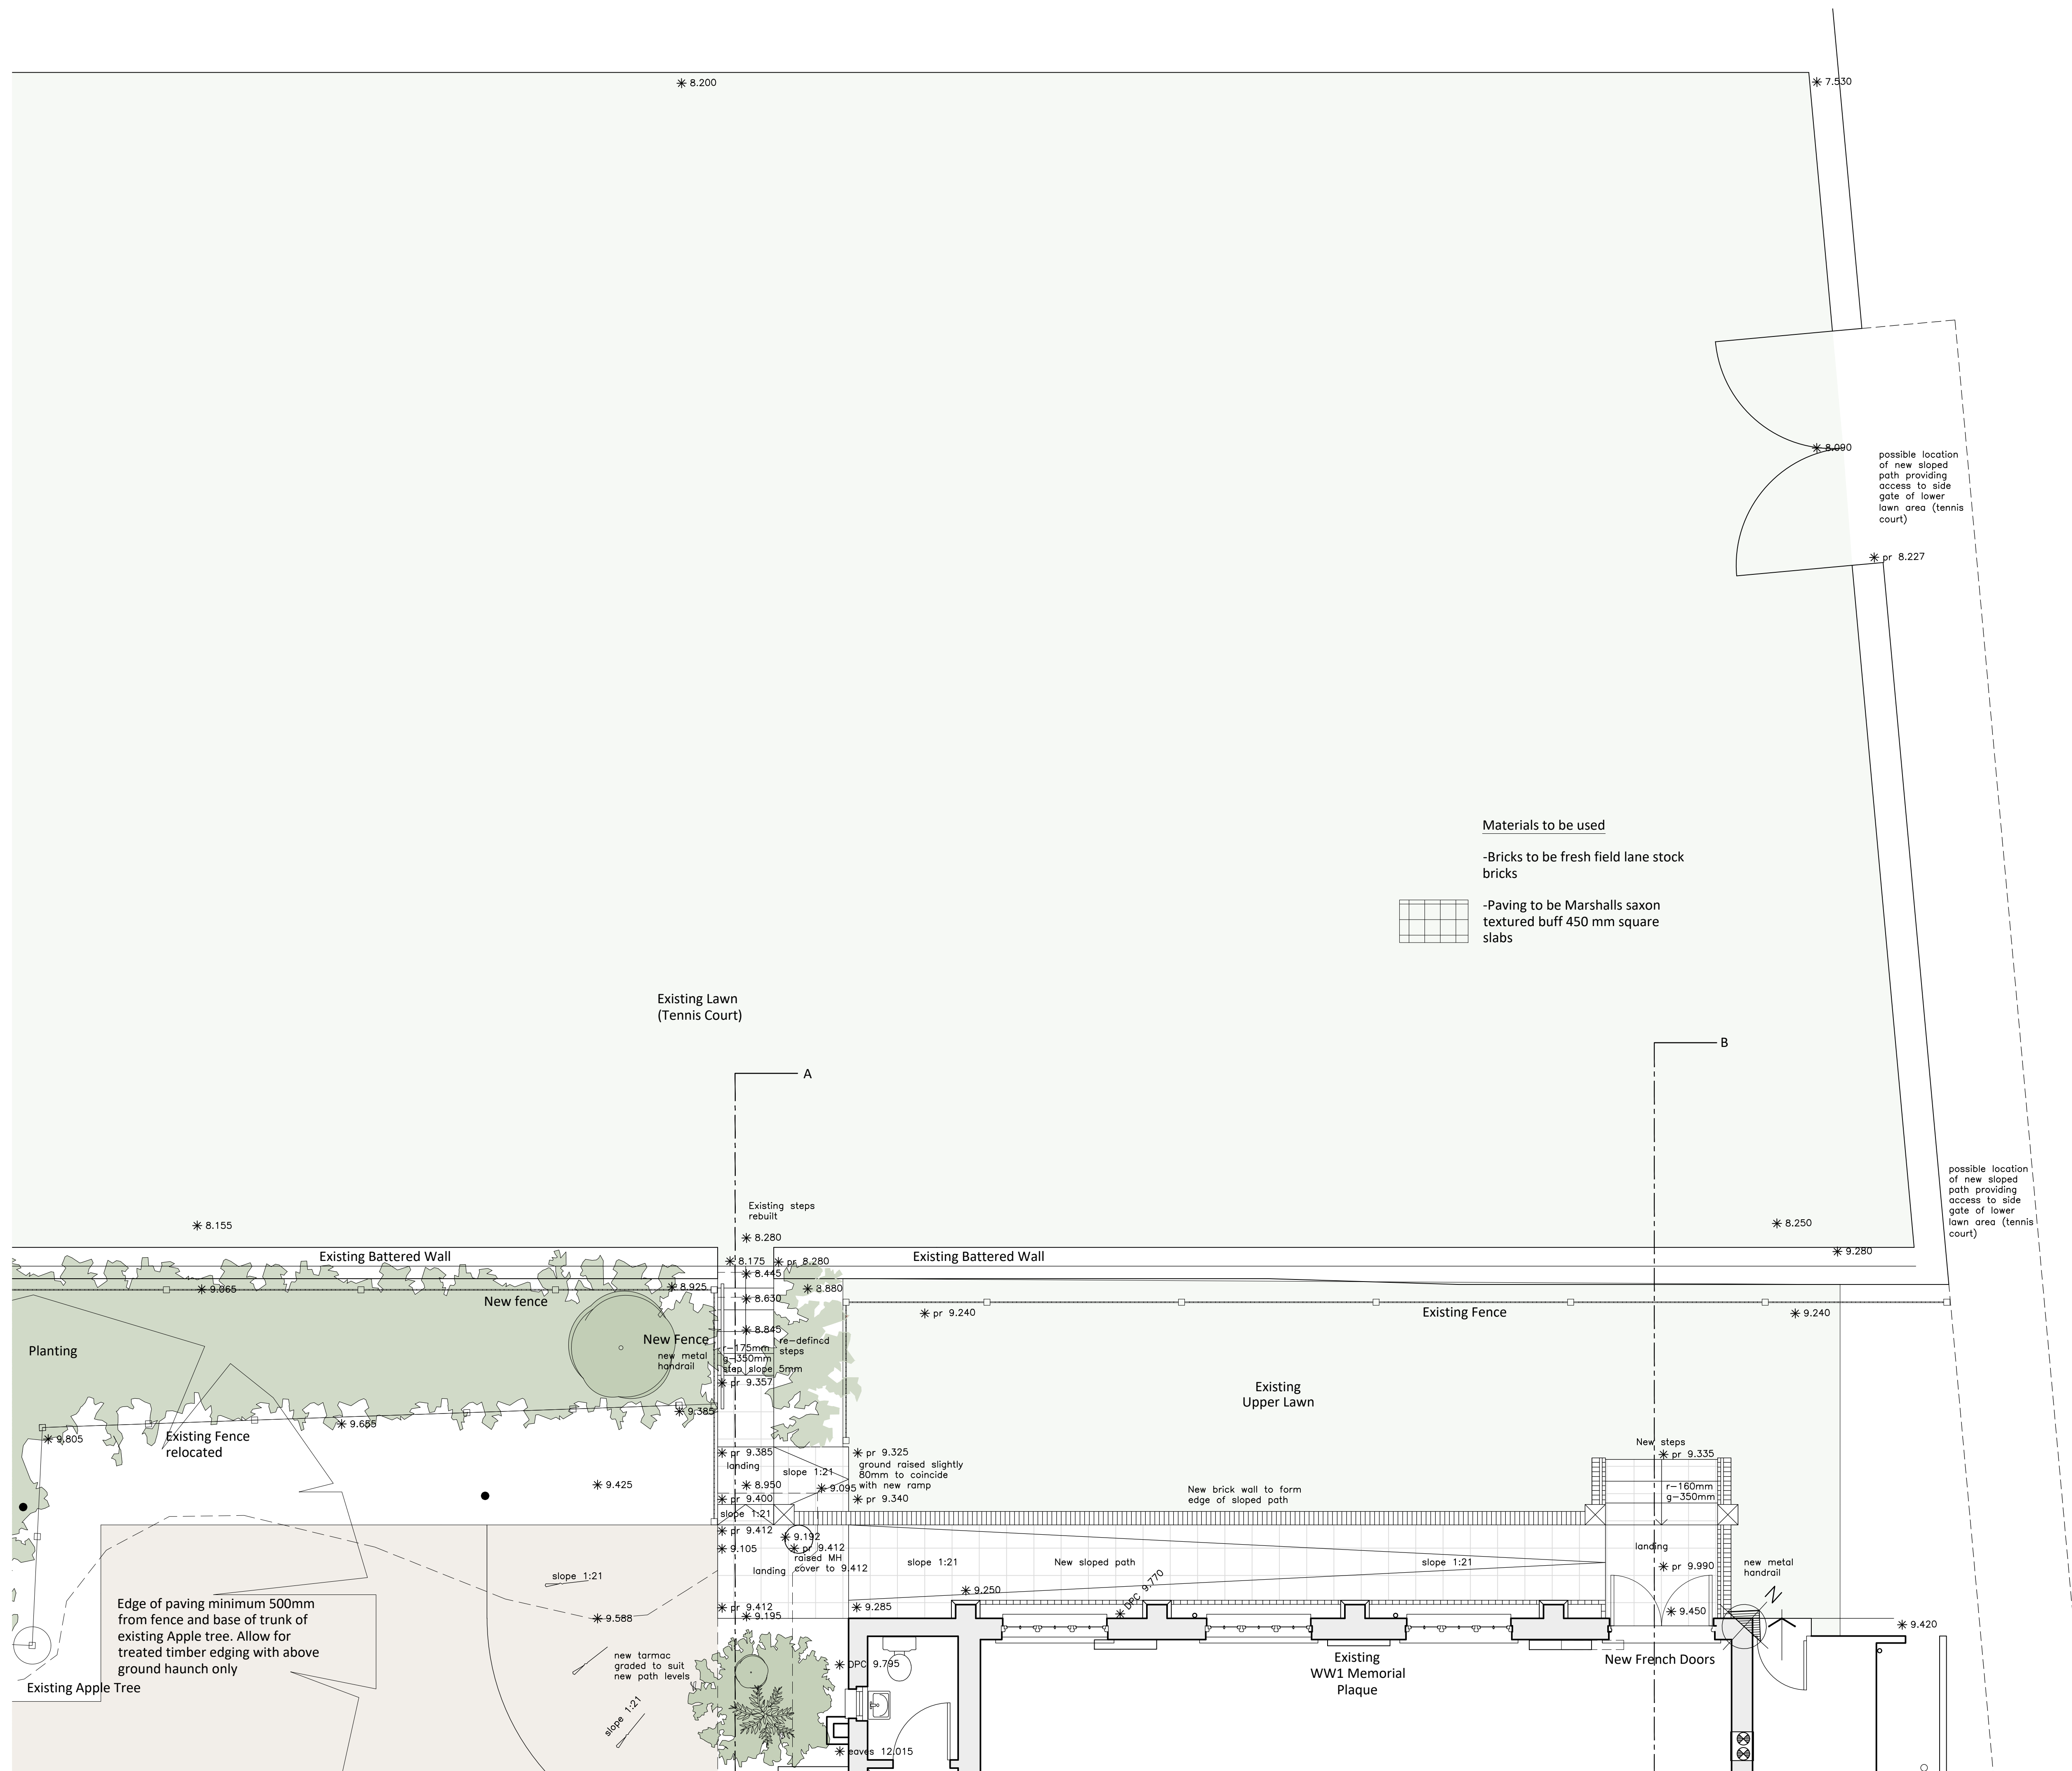

**JOHN D CLARKE ARCHITECTS**

2 West Terrace, Eastbourne, BN21 4QX · Telephone: 01323 411506  
admin@jdcarchitects.co.uk    www.jdcarchitects.co.uk

|                          |                                    |                           |
|--------------------------|------------------------------------|---------------------------|
| SCALE<br><b>1:50</b>     | DRAWING No.<br><br><b>10645/11</b> | DRAWN<br><br><b>A.P.D</b> |
|                          | REVISION                           | Original Paper Size A1    |
| DATE<br><b>028.12.21</b> |                                    |                           |