



gegevens prekadastrete volgens omgevingsvergunning OMW/2022070981


RESIDENTIE BALDUS

Ligging: KOKSIDE-STRANDLAAN 325


Koksijde-3de afdeling sectie A perceel 0162/00B000

capakey 38343A0162/00B000

Kelder	netto-opmerktaktes bergingen kelder
berging B1	: 2.45 m2
berging B2	: 1.90 m2
berging B3	: 1.91 m2
berging B4	: 1.94 m2
berging B5	: 3.57 m2
berging B6	: 3.30 m2
berging B7	: 2.93 m2
berging B8	: 2.73 m2
berging B9	: 2.72 m2
berging B10	: 5.61 m2
berging B11	: 3.84 m2
berging B12	: 3.84 m2
berging B13	: 5.36 m2

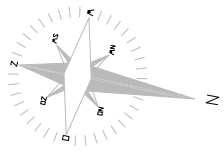

- ofvoer wall water
- ofvoer laad water
- ofvoer warm water
- ofvoer wc water
- ofvoerhuide wc diam 90 mm
- ofvoerhuide vliedeker diam 50 mm

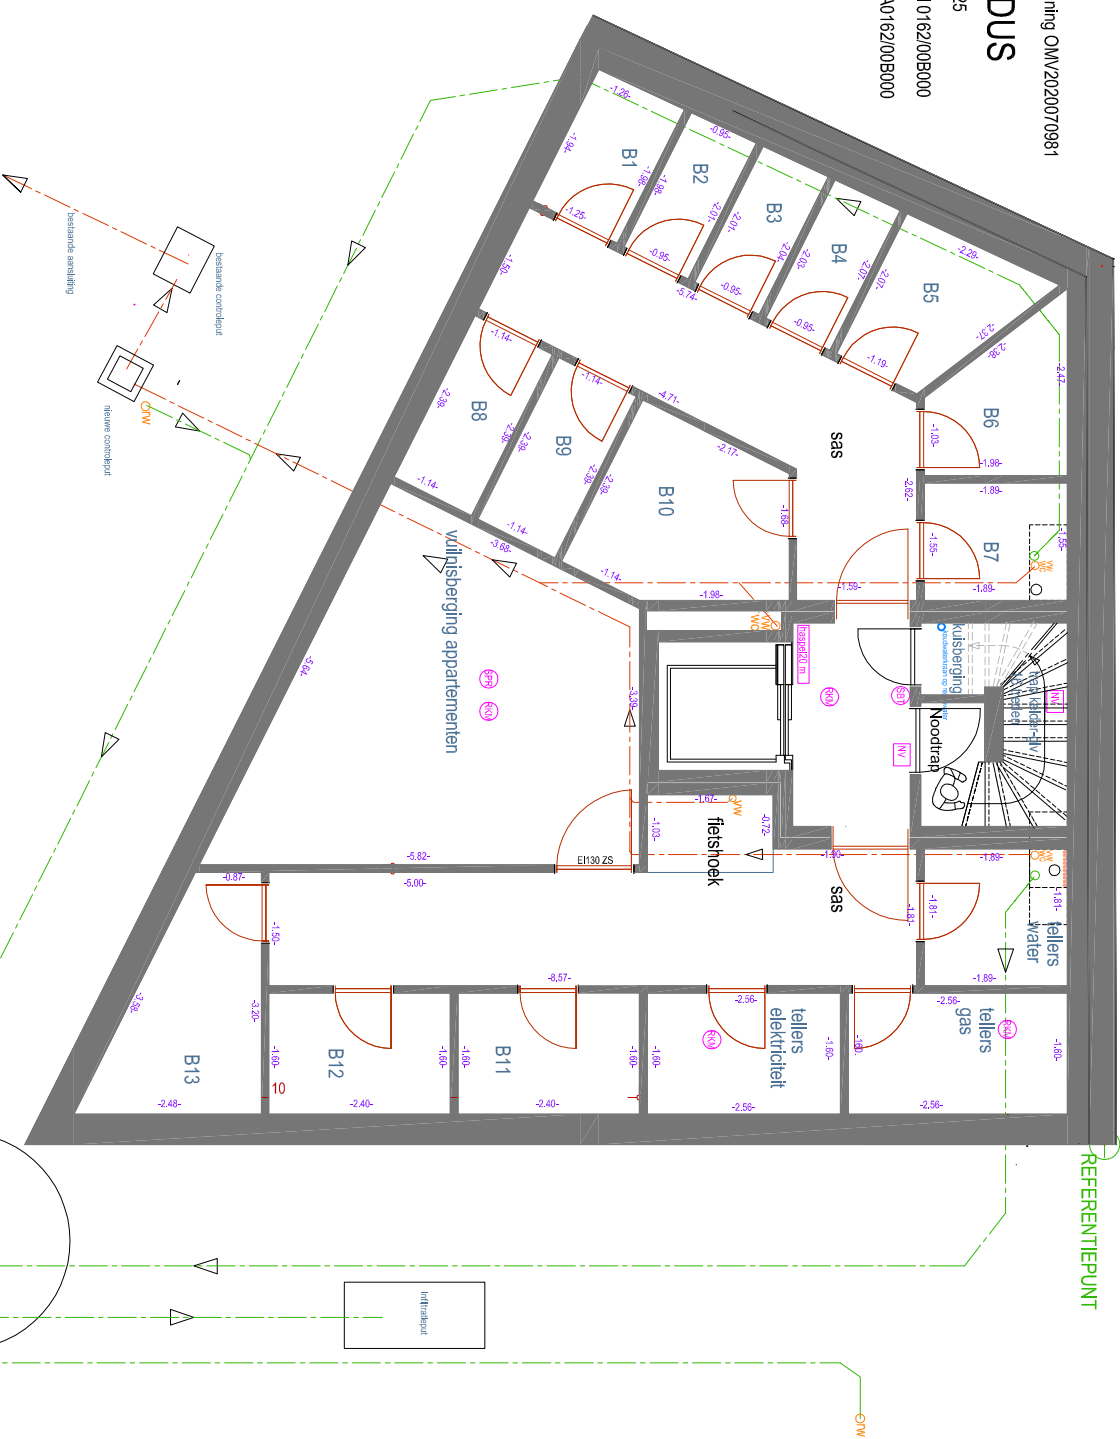

KELDER RESIDENTIE BALDUS