

806m<sup>2</sup>

1

28,0

30,0

758m<sup>2</sup>

2

25,0

30,0

platz

A

A

Sportplatz

806m<sup>2</sup>

1

28,0

30,0

758m<sup>2</sup>

2

30,0

25,0


939m<sup>2</sup>


3

29,8

31,25

44,7

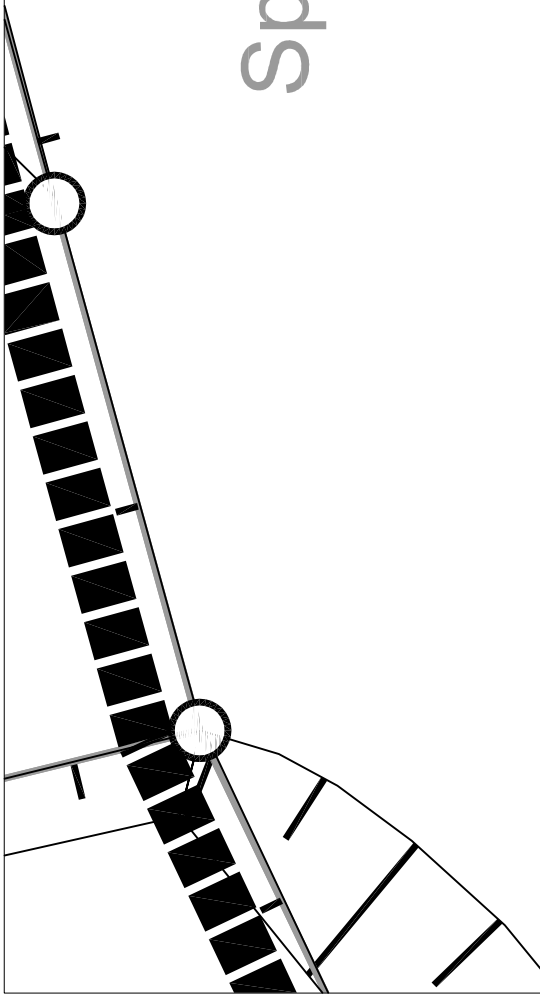

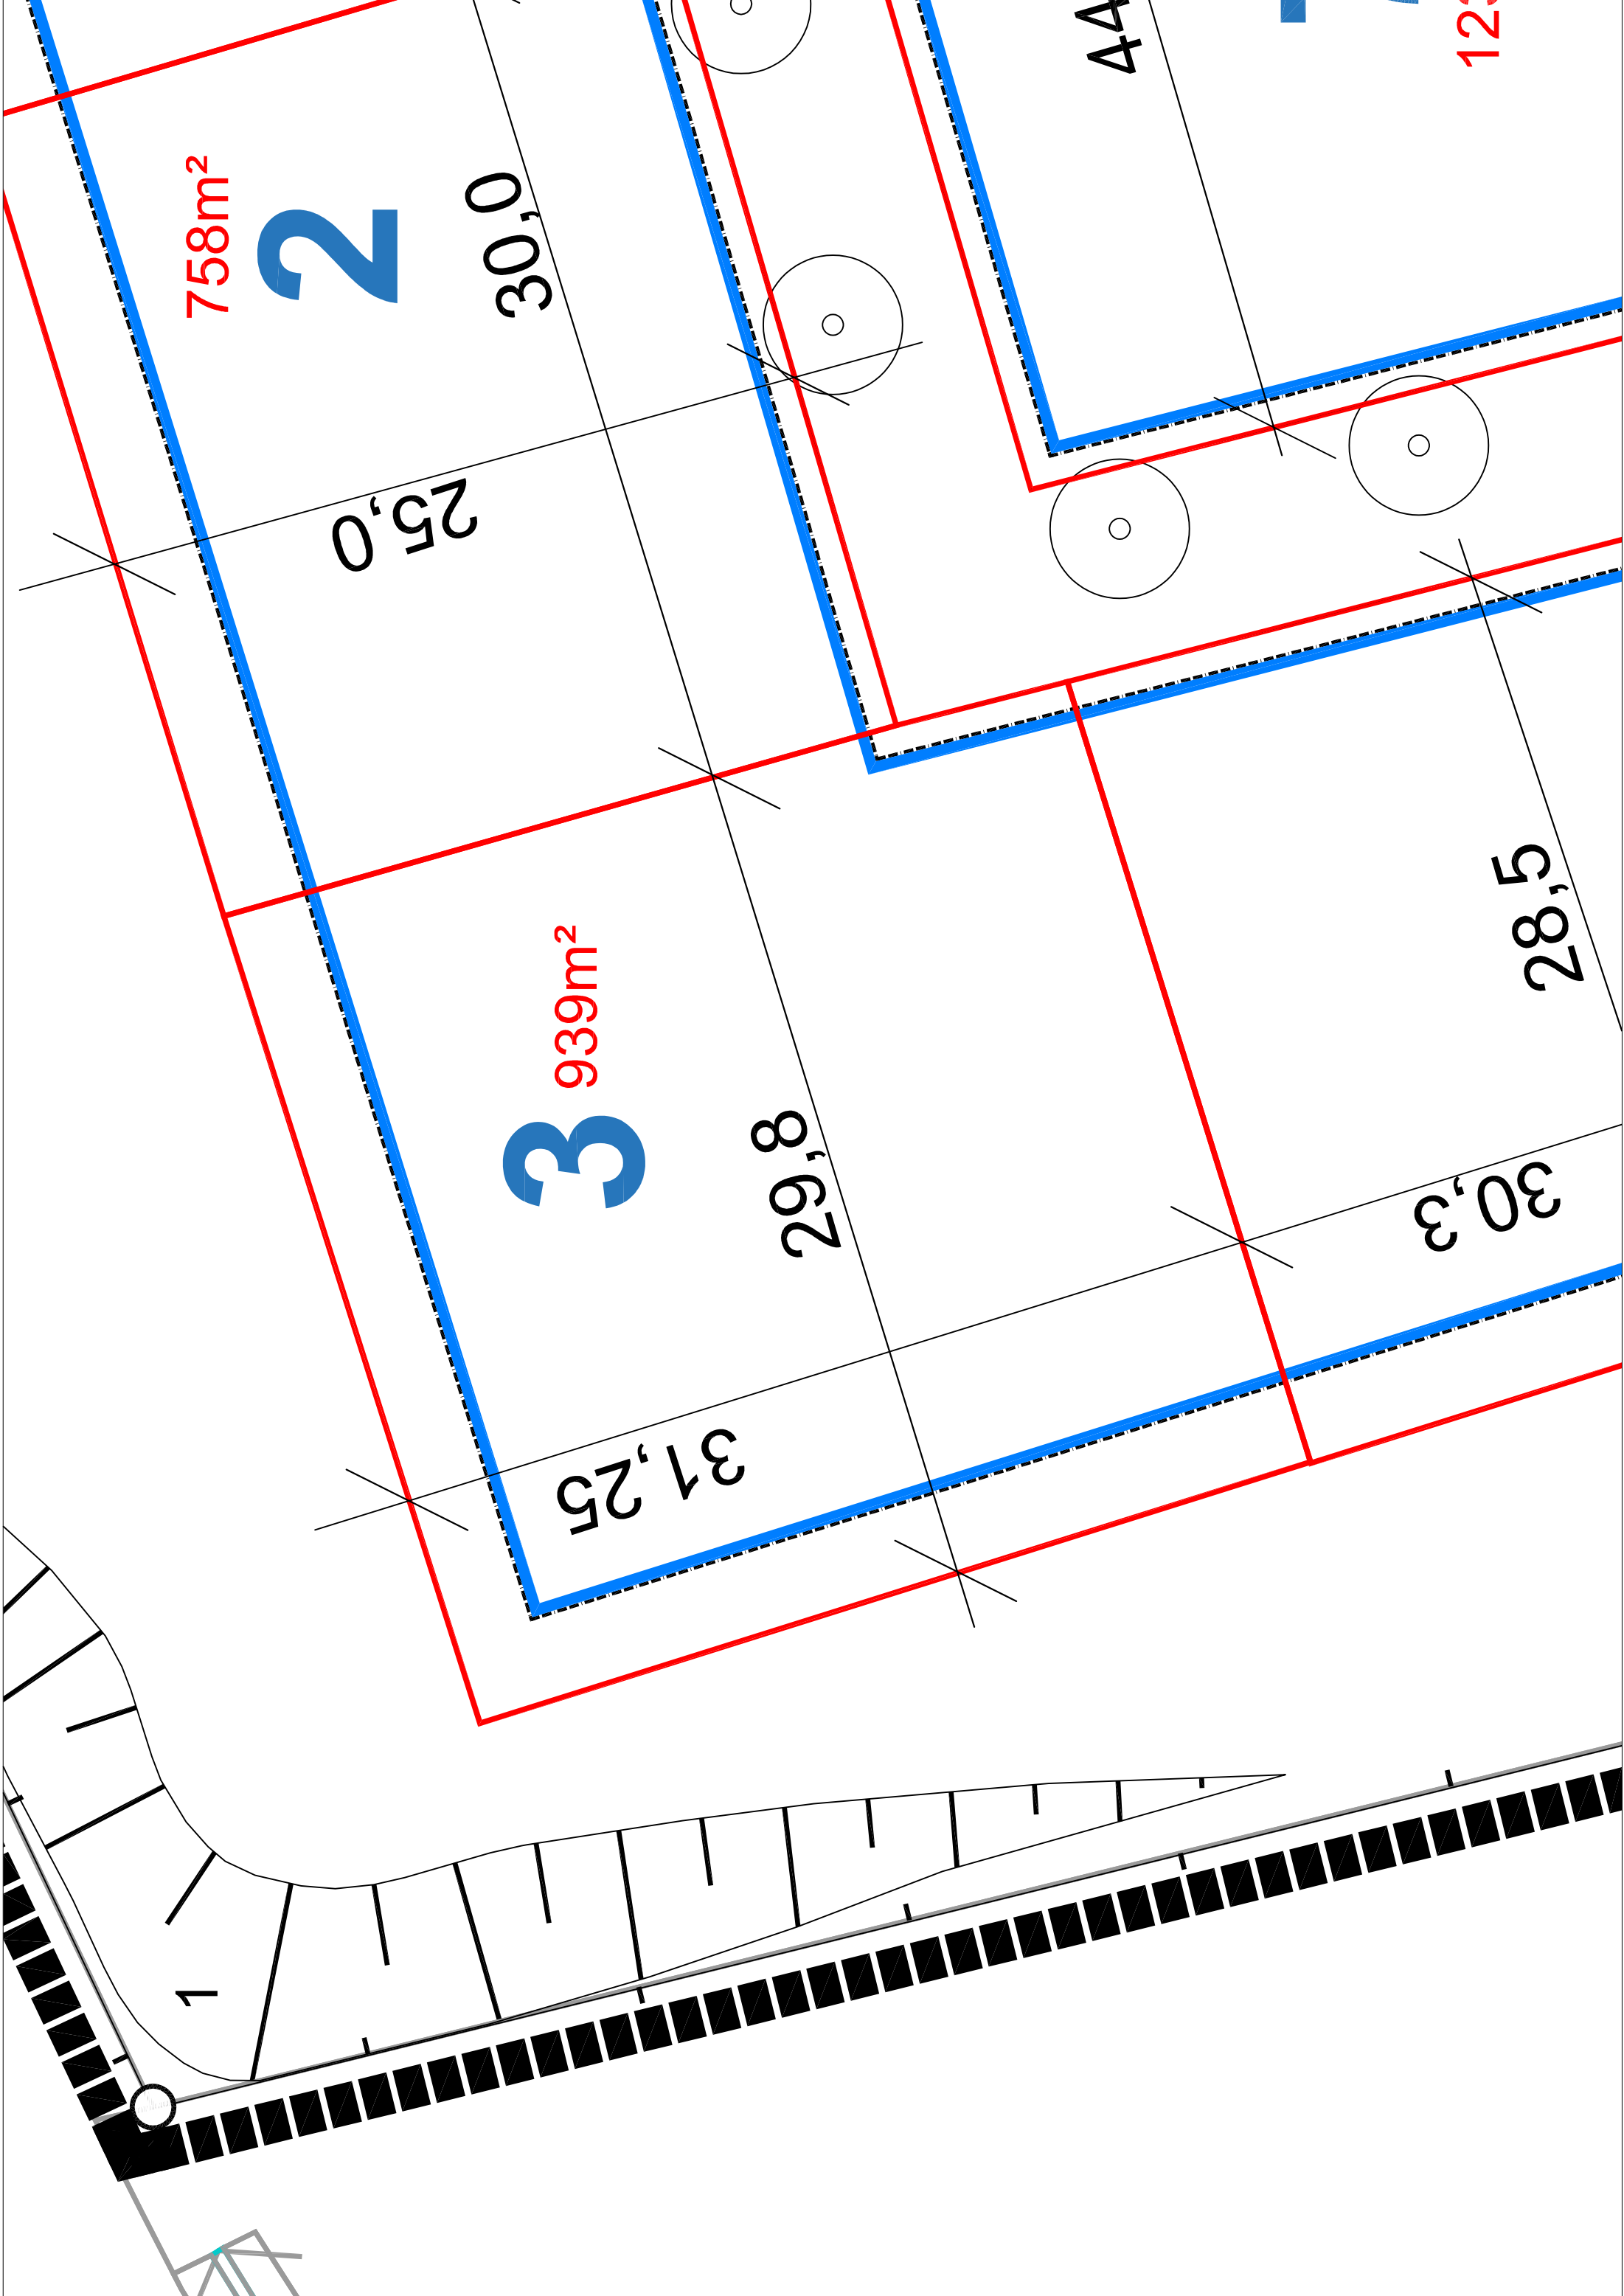

758m<sup>2</sup>

2

25,0

30,0

939m<sup>2</sup>

3

31,25


29,8

28,5

30,3

44

12,5

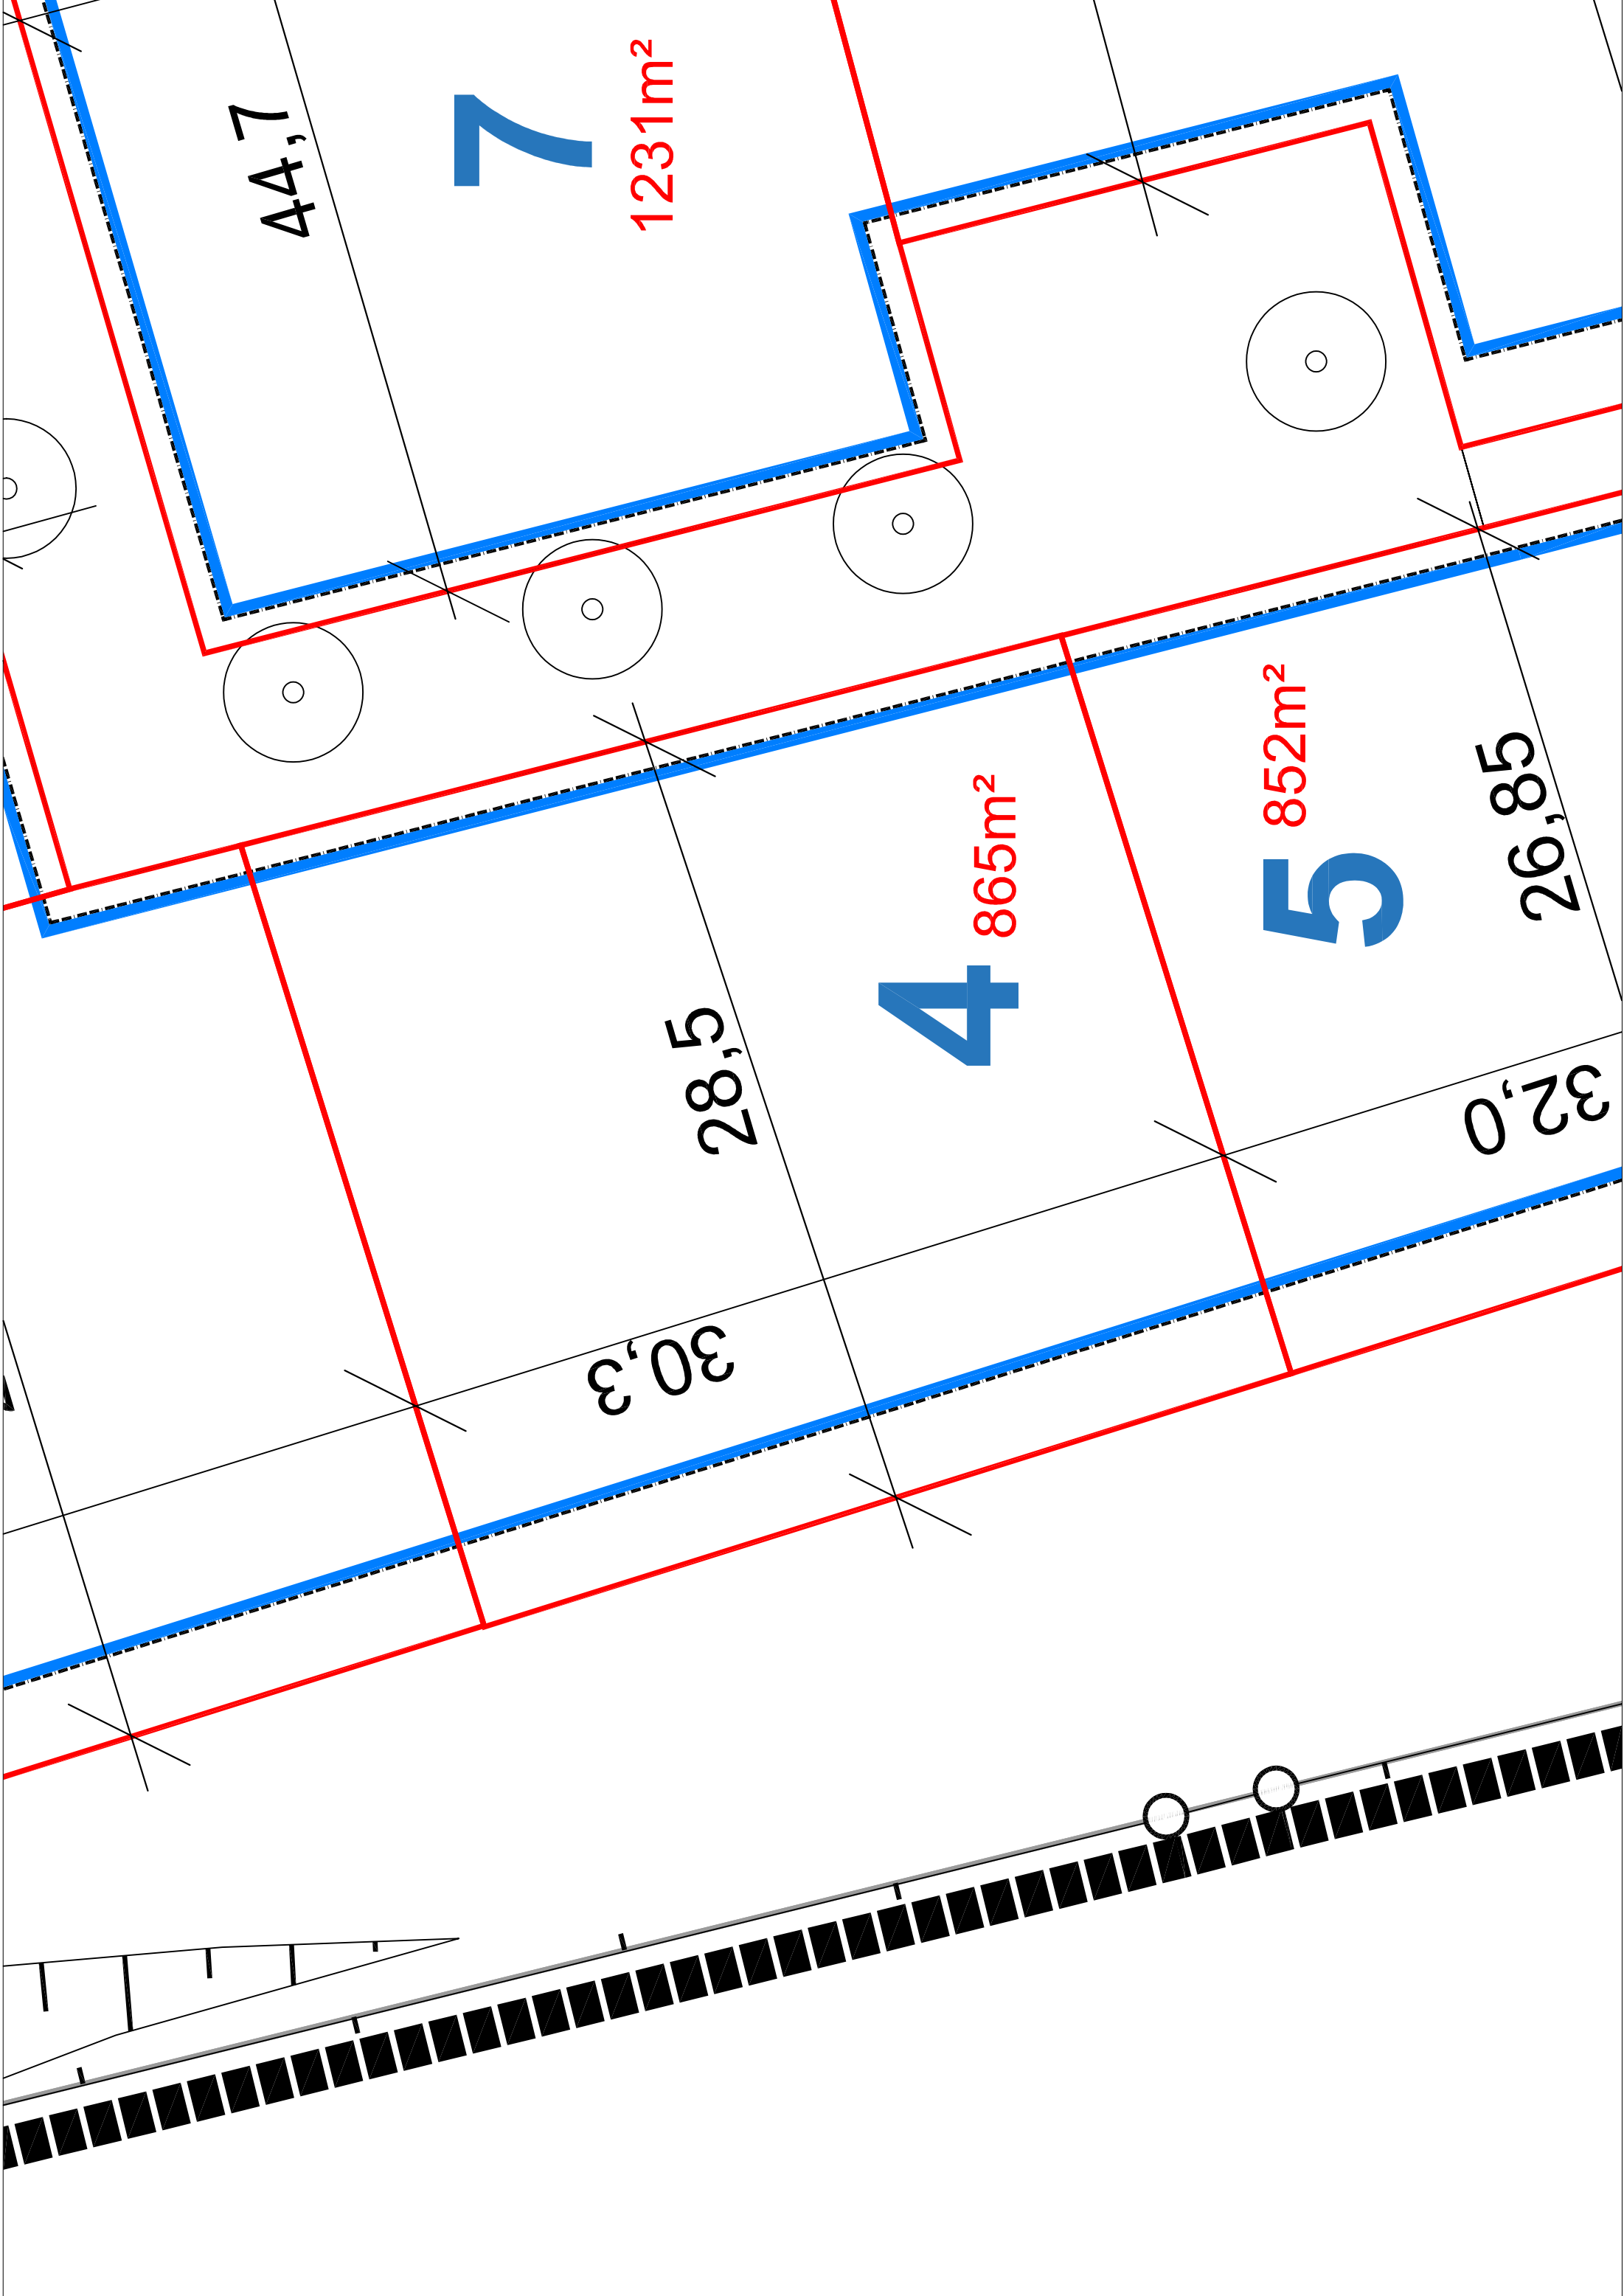

1231m<sup>2</sup>

7

44,7

865m<sup>2</sup>

4

28,5


30,3


852m<sup>2</sup>

5

32,0

26,85

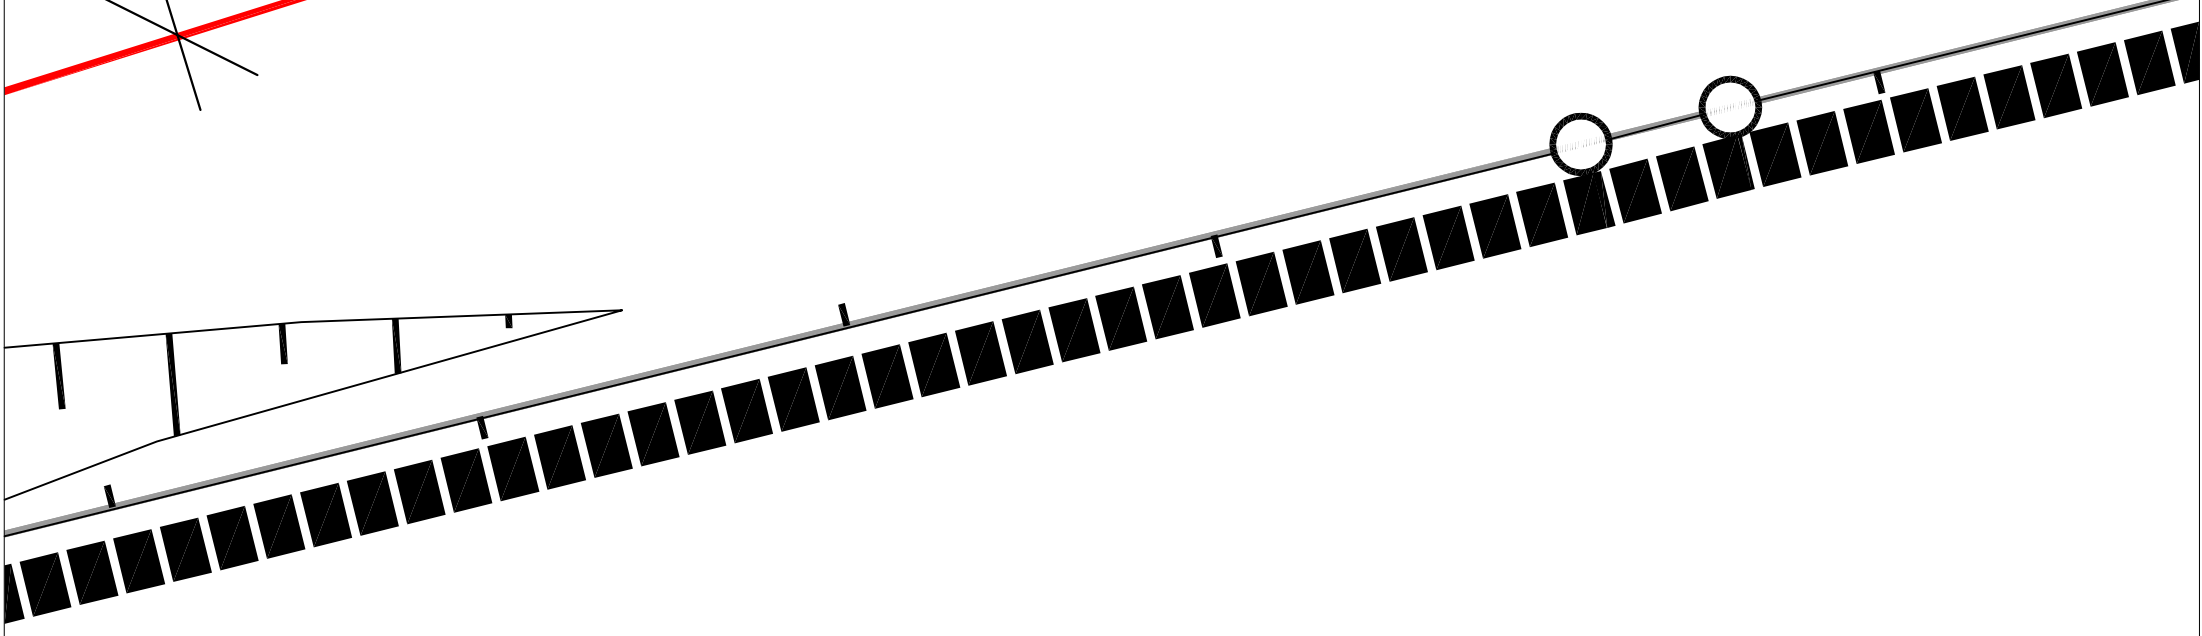

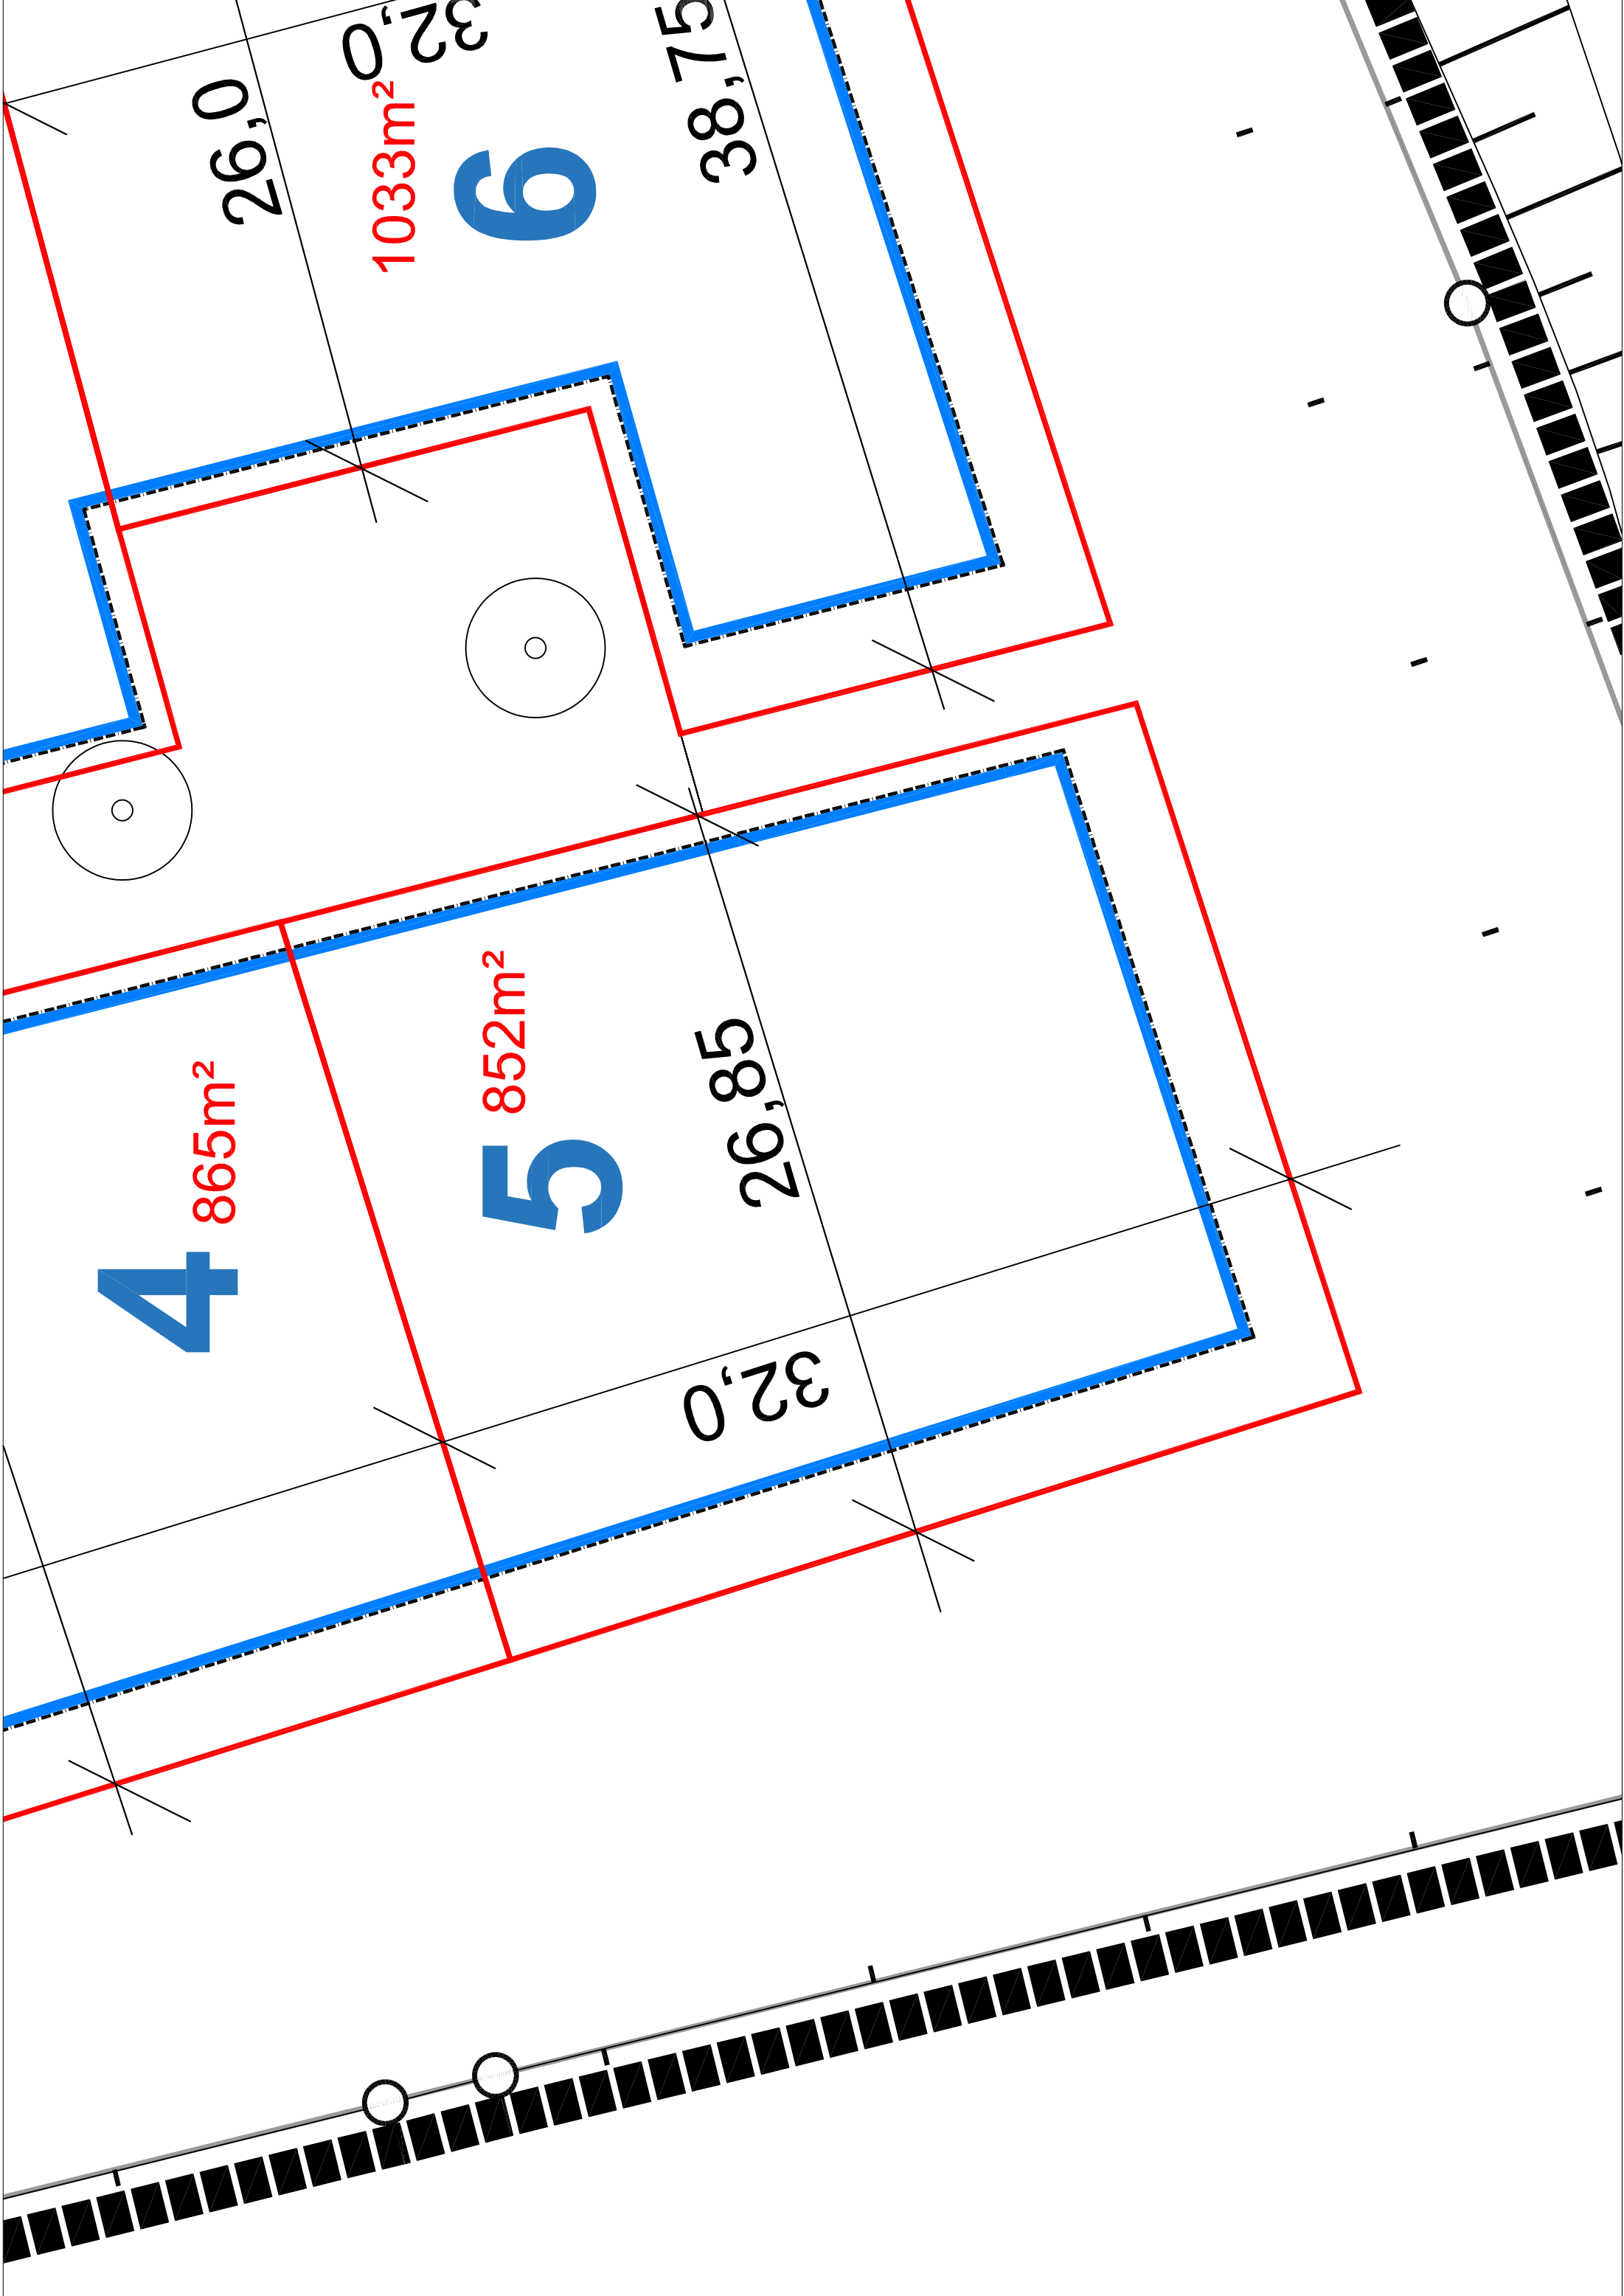

**4**

8665m<sup>2</sup>

**5**

852m<sup>2</sup>

**6**

10333m<sup>2</sup>

32,0

26,85

26,0

38,75

