
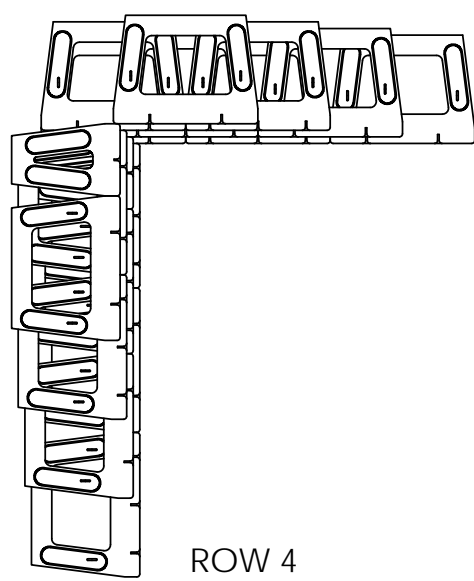
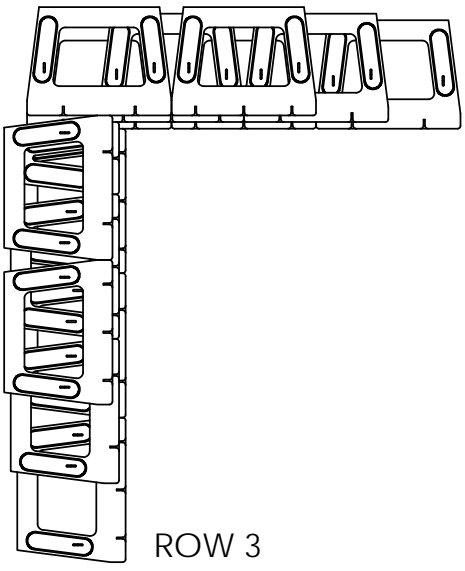
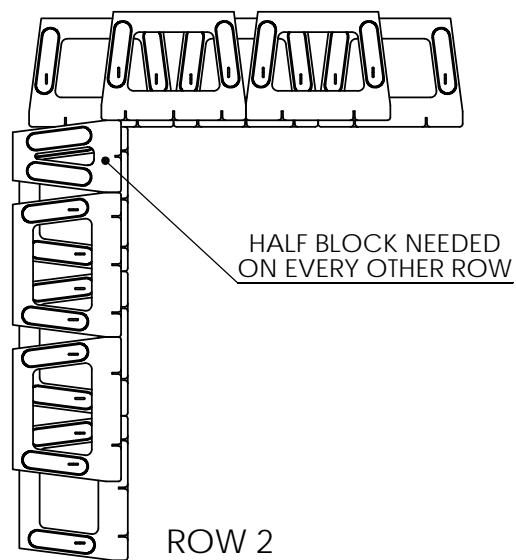
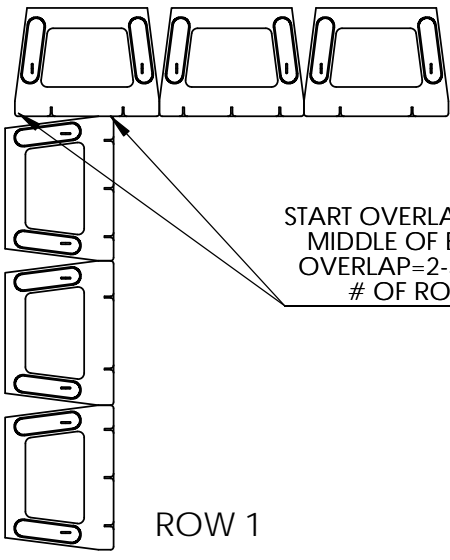


BUTT-JOINT INSIDE CORNER DETAIL

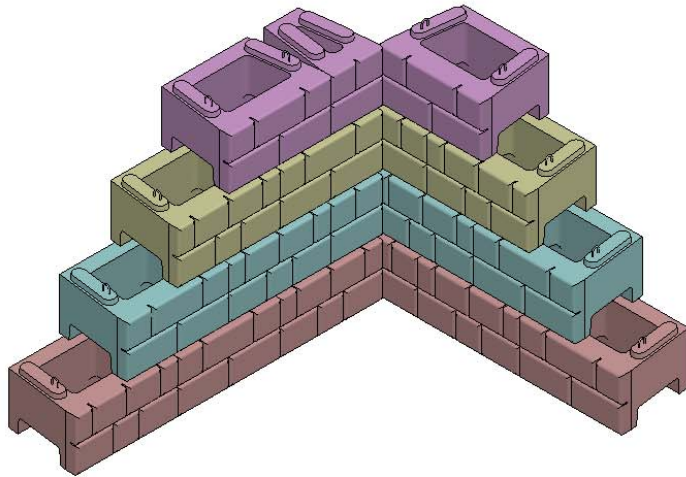

DRAWN BY	DATE
DAN BALLING	12/12/2013
16500 SOUTH 500 WEST BLUFFDALE, UTAH 84065 PHONE: (801) 571-2028	

TITLE:	BUTT-JOINT INSIDE CORNER
DWG NO.	WD-2
SCALE: 1: 60	SHEET 1 OF 1