


43 5/8"

SHORT BLOCK

SHORT BLOCKS IN RED

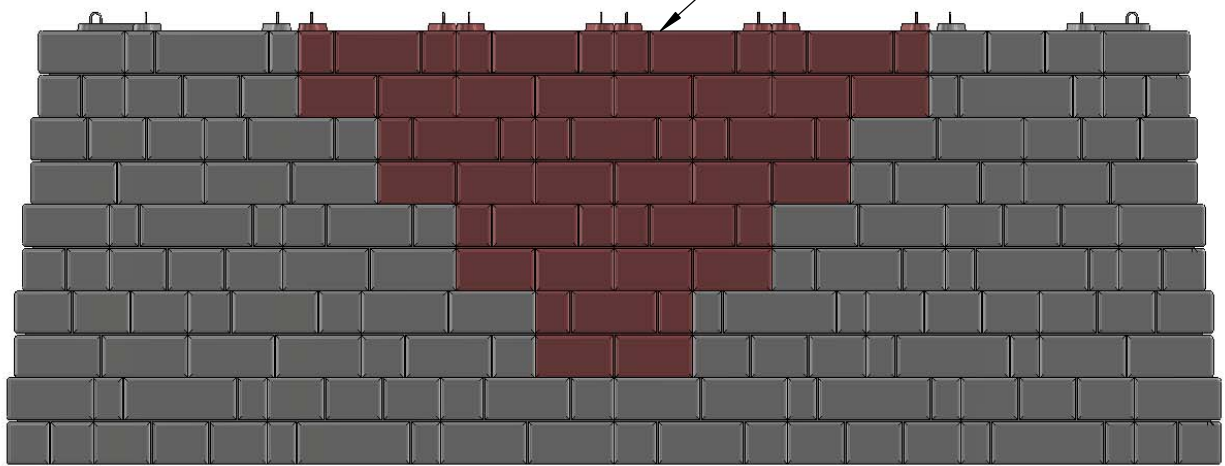

DRAWN BY	DATE
DAN BALLING	12/12/2013

16500 SOUTH 500 WEST
BLUFFDALE, UTAH 84065
PHONE: (801) 571-2028

TITLE:
DOUBLE 90° OUTSIDE CORNER

DWG NO.	C-03
---------	------

SCALE: 1: 50	SHEET 1 OF 1
--------------	--------------