


20' GEOGRID FRICTION CONNECTION

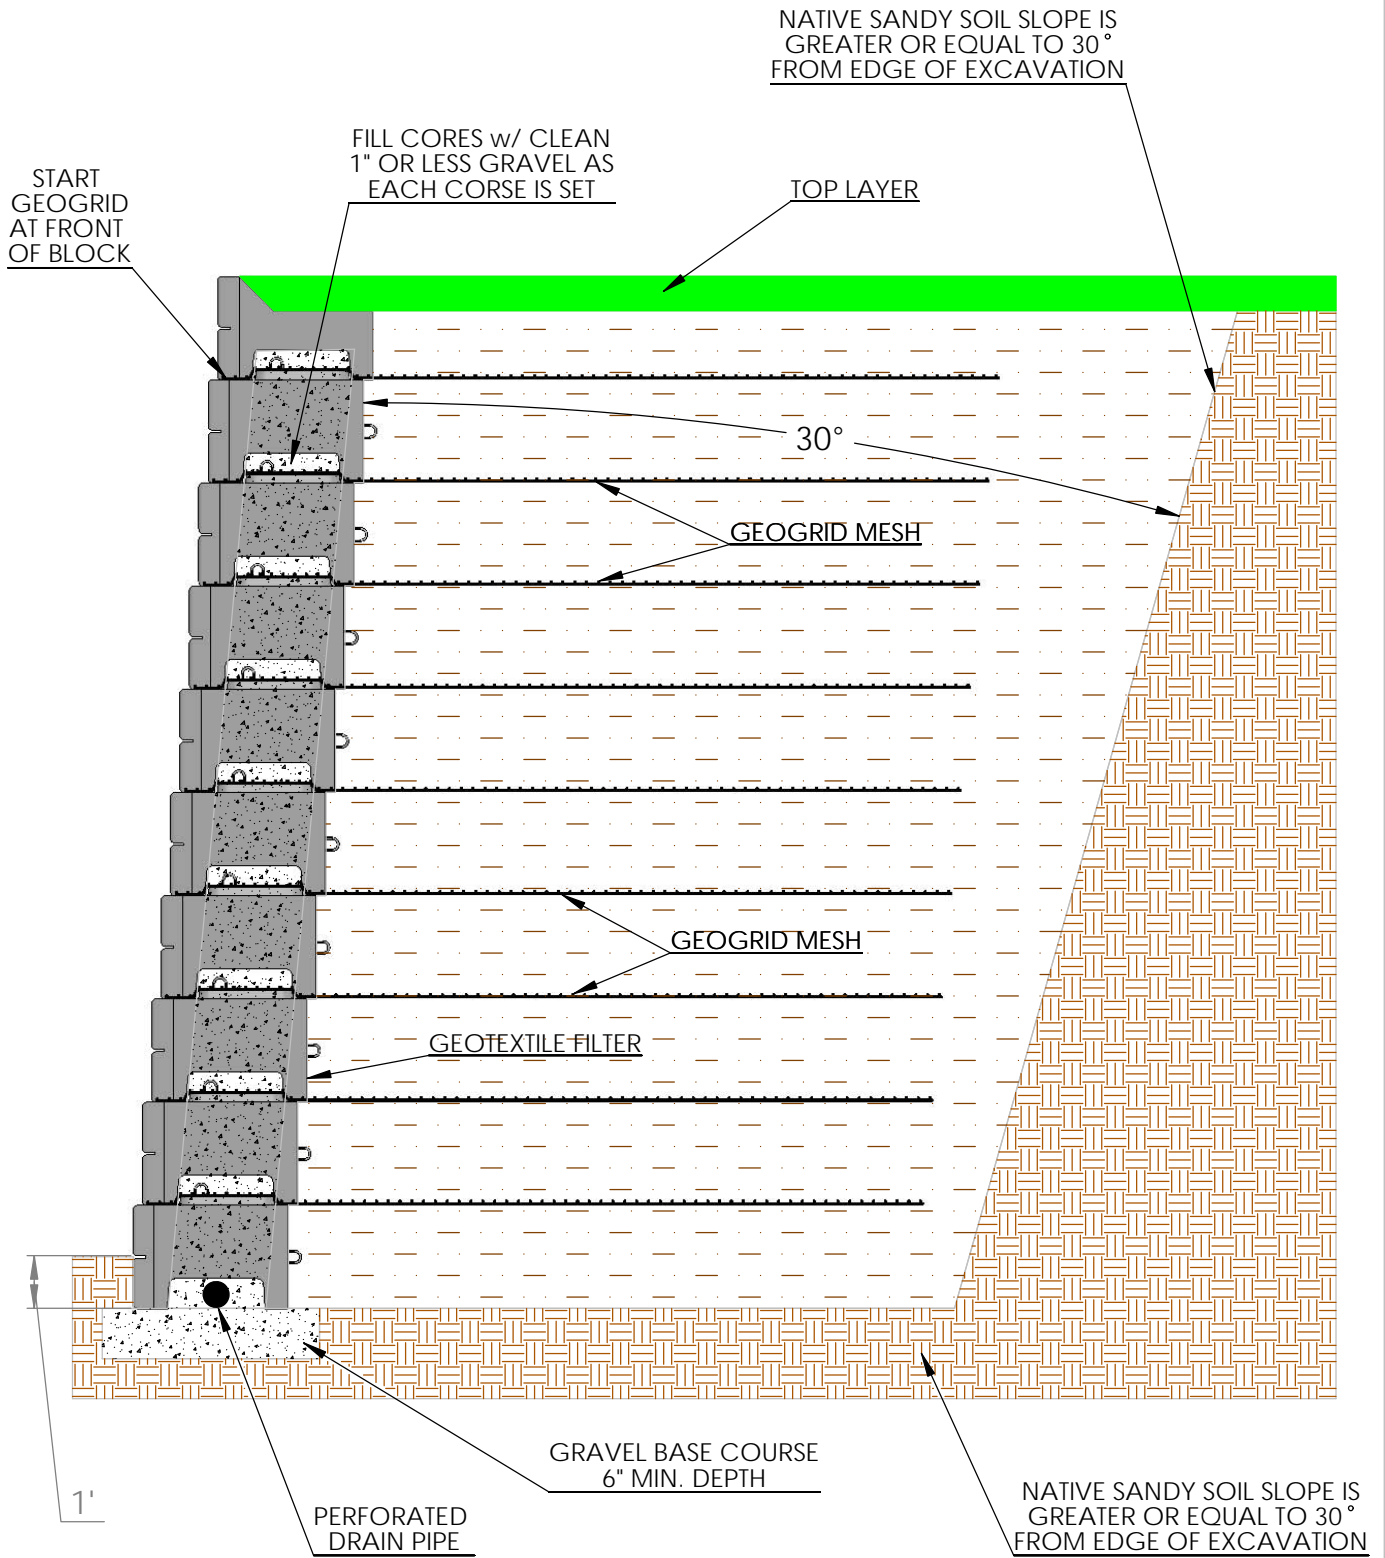

DRAWN BY
DAN BALLING

DATE
12/12/2013

16500 SOUTH 500 WEST
BLUFFDALE, UTAH 84065
PHONE: (801) 571-2028

TITLE:
20' FRICTION DETAIL

DWG NO.
M-03

SCALE: 1: 42

SHEET 1 OF 1