



# 900 BLOCK SERIES


STANDARD BLOCK

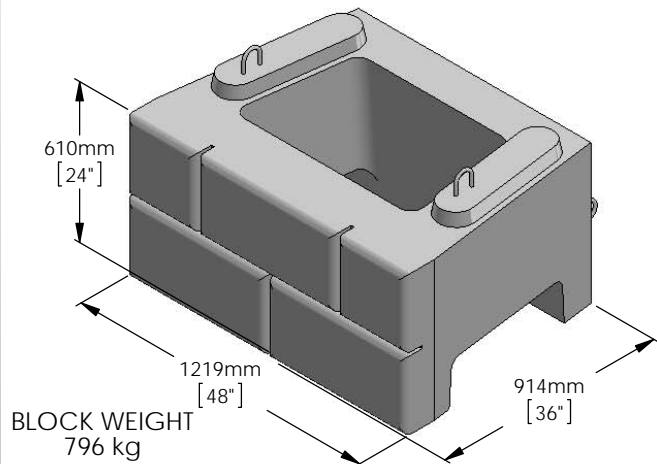


STANDARD TOP BLOCK

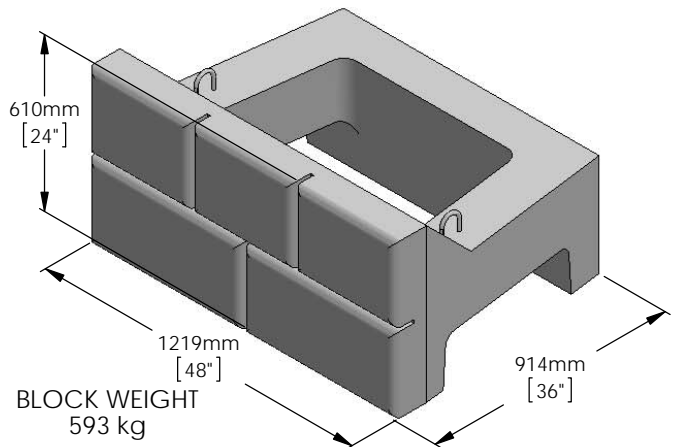


HALF BLOCK

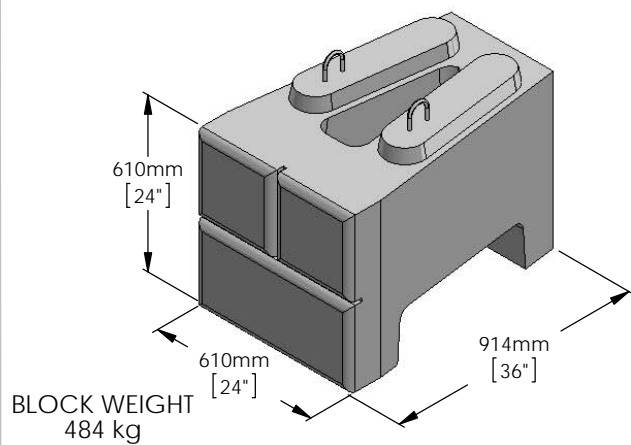


HALF TOP BLOCK

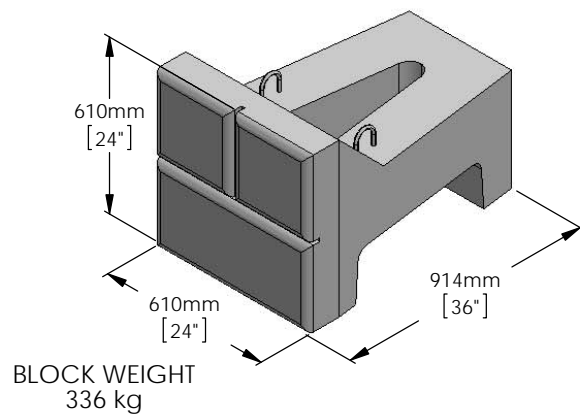

CORNER BLOCK

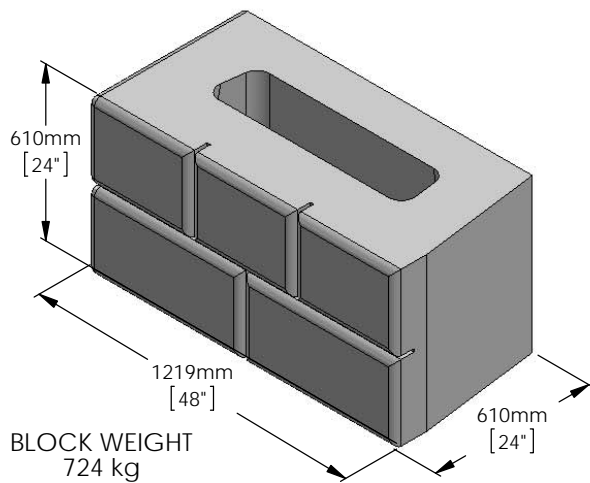

CORNER TOP BLOCK

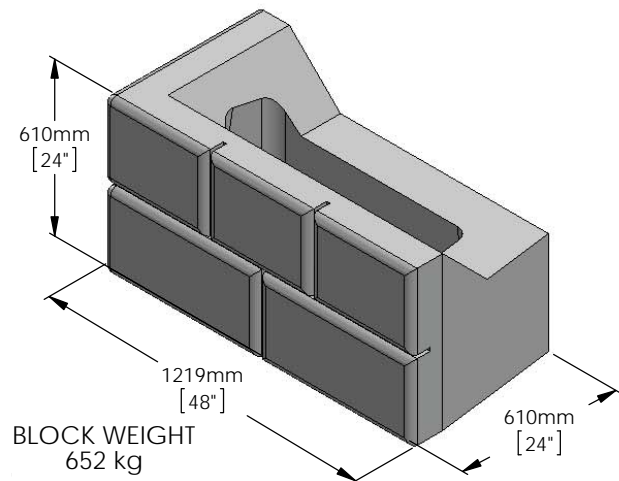

DRAWN BY  
R FONTANESI

DATE  
4/13/2015

16500 SOUTH 500 WEST  
BLUFFDALE, UTAH 84065  
PHONE: (801) 571-2028

TITLE:

900 BLOCK SERIES

DWG NO.


BD-01M

SCALE: 1: 20

SHEET 1 OF 1


# MASS EXTENDER REGULAR BLOCK SERIES

1200 MASS EXTENDER

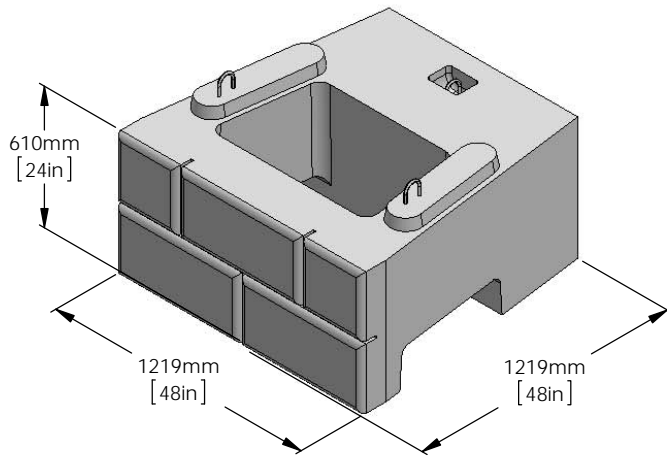

BLOCK WEIGHT  
1213 kg


1500 MASS EXTENDER

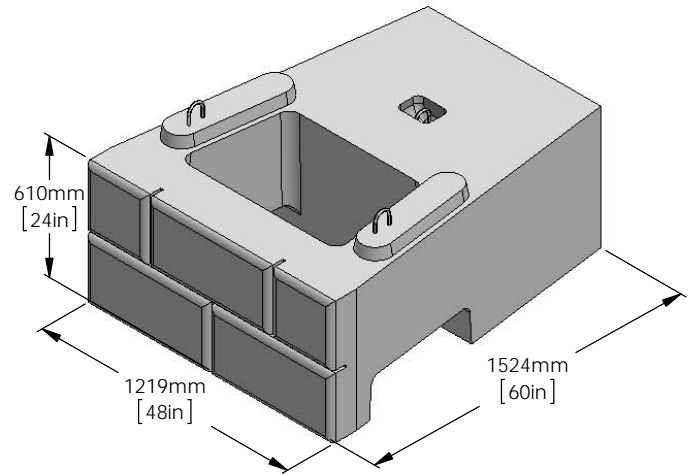

BLOCK WEIGHT  
1592 kg


# MASS EXTENDER HALF BLOCK SERIES

1200 HALF BLOCK MASS EXTENDER

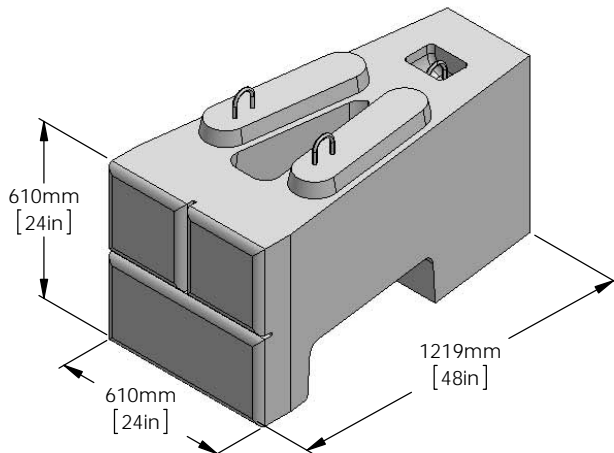

BLOCK WEIGHT  
631 kg

1500 HALF BLOCK MASS EXTENDER

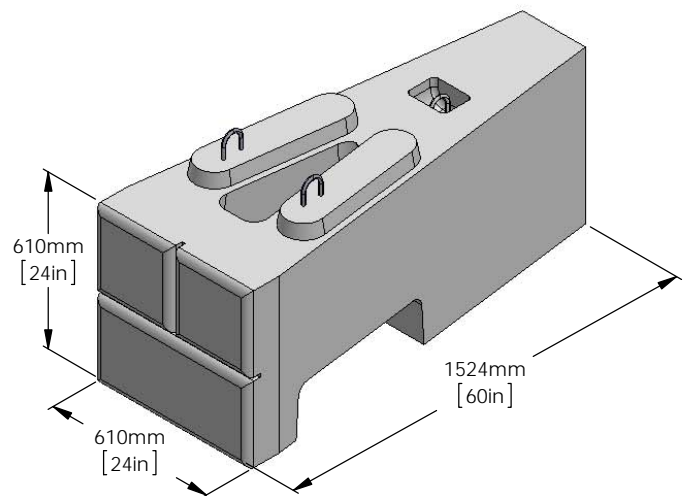

BLOCK WEIGHT  
753 kg




|  |          |
|--|----------|
| DRAWN BY   | DATE     |
| R FONTANESI  | 5/1/2015 |
| 16500 SOUTH 500 WEST<br>BLUFFDALE, UTAH 84065<br>PHONE: (801) 571-2028 |          |

|              |                            |
|--------------|----------------------------|
| TITLE:       | MASS EXTENDER BLOCK SERIES |
| DWG NO.      | BD-05M                     |
| SCALE: 1: 20 | SHEET 1 OF 2               |


# MASS EXTENDER REGULAR BLOCK SERIES CONT.

1800 MASS EXTENDER

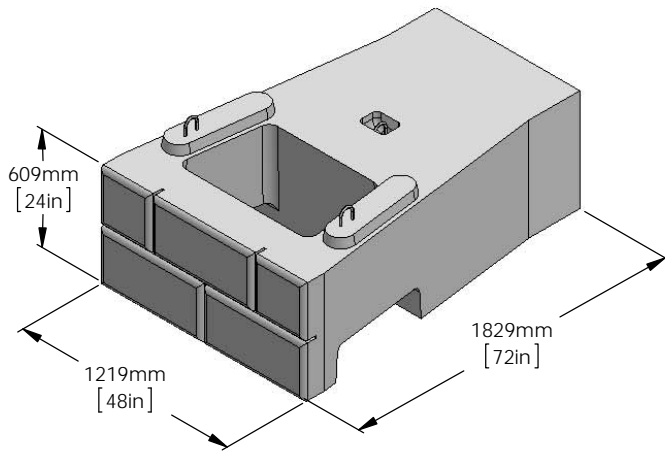

BLOCK WEIGHT  
1950 kg


2100 MASS EXTENDER

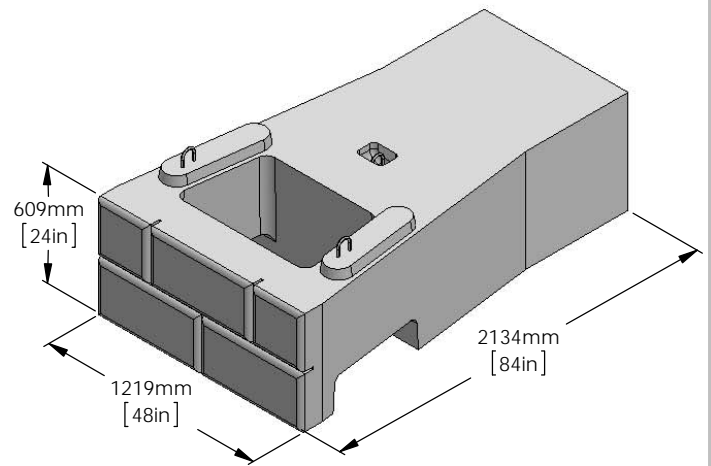

BLOCK WEIGHT  
2310 kg


# MASS EXTENDER HALF BLOCK SERIES CONT.

1800 HALF BLOCK MASS EXTENDER

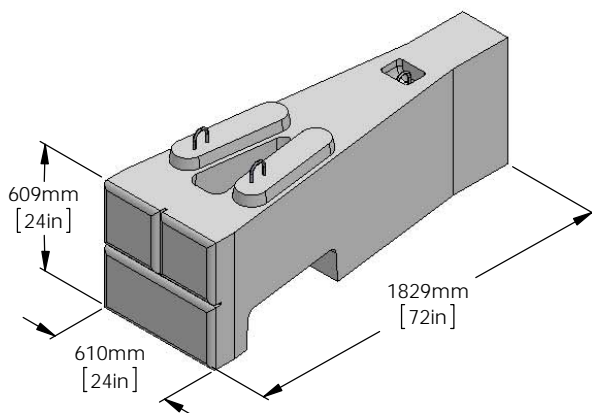

BLOCK WEIGHT  
865 kg

2100 HALF BLOCK MASS EXTENDER

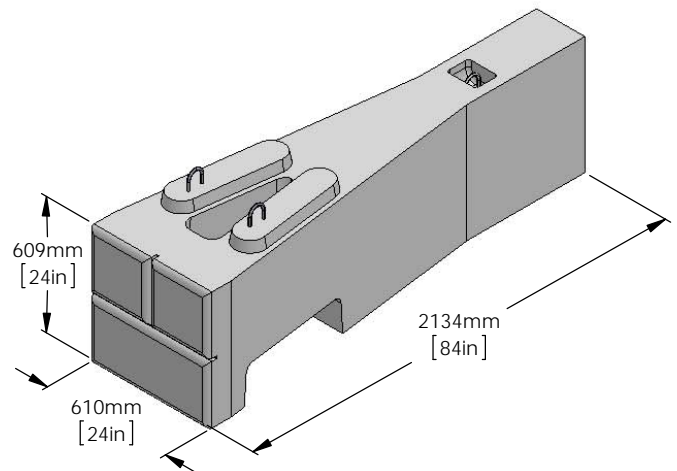

BLOCK WEIGHT  
970 kg




|  |           |
|--|-----------|
| DRAWN BY   | DATE      |
| RYAN FONTANESI   | 5/23/2016 |
| 16500 SOUTH 500 WEST<br>BLUFFDALE, UTAH 84065<br>PHONE: (801) 571-2028 |           |


|              |                            |
|--------------|----------------------------|
| TITLE:       | MASS EXTENDER BLOCK SERIES |
| DWG NO.      | BD-05                      |
| SCALE: 1: 20 | SHEET 2 OF 2               |

# HALF-STEP SERIES


STANDARD HALF-STEP BLOCK

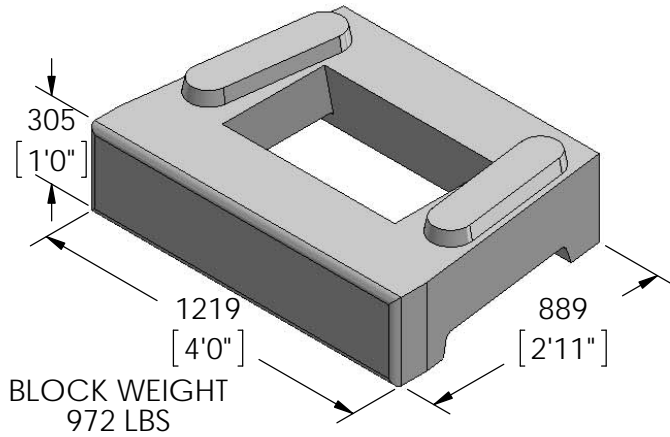


HALF-STEP TOP BLOCK

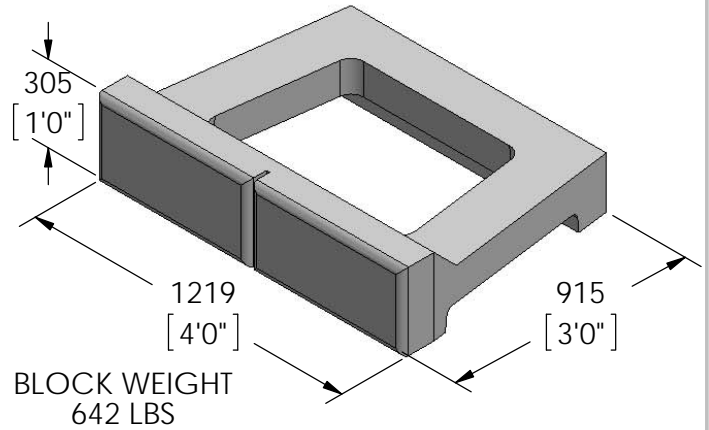


HALF-STEP HALF BLOCK

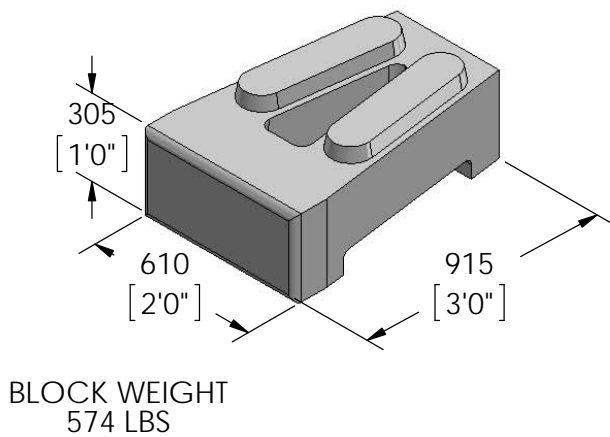


HALF-STEP HALF TOP BLOCK

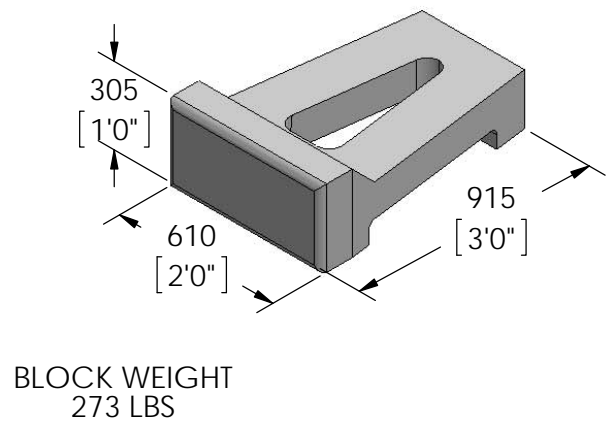

HALF-STEP CORNER BLOCK

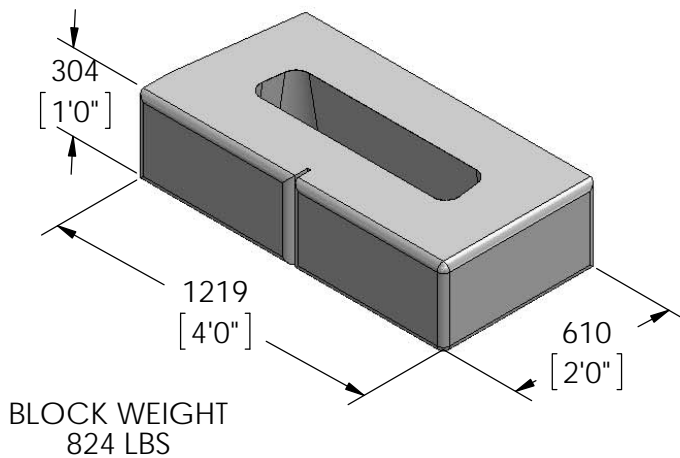

CORNER TOP BLOCK

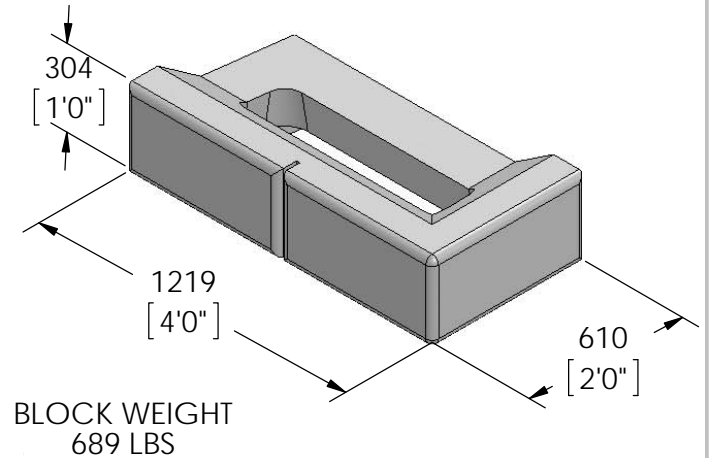

DRAWN BY  
R FONTANESI

DATE  
6/16/2015

16500 SOUTH 500 WEST  
BLUFFDALE, UTAH 84065  
PHONE: (801) 571-2028

TITLE:  
HALF-STEP BLOCK SERIES


DWG NO.  
BD-14M

SCALE: N/A

SHEET 1 OF 1


# 2 & 3 SIDED BLOCK SERIES

2-SIDED BLOCK WITH LUG

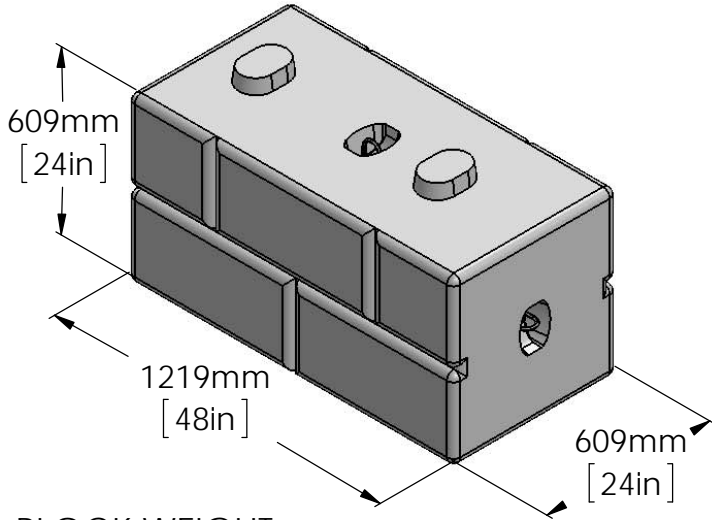


BLOCK WEIGHT  
965 kg

3-SIDED BLOCK WITH LUG

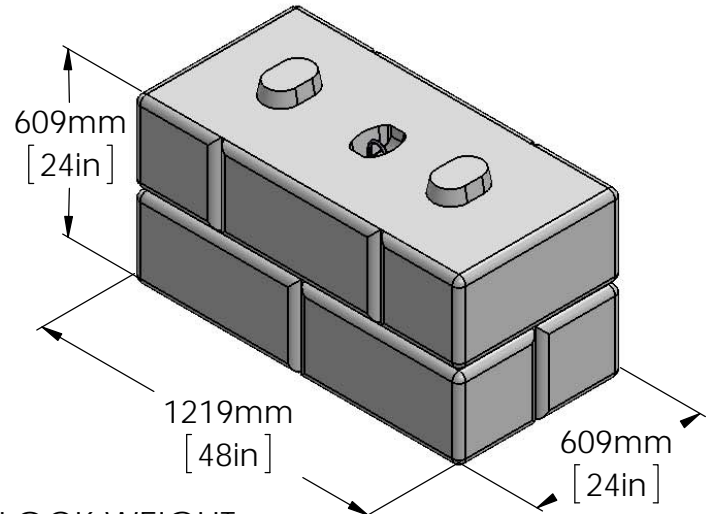


BLOCK WEIGHT  
980 kg

2-SIDED BLOCK WITHOUT LUG

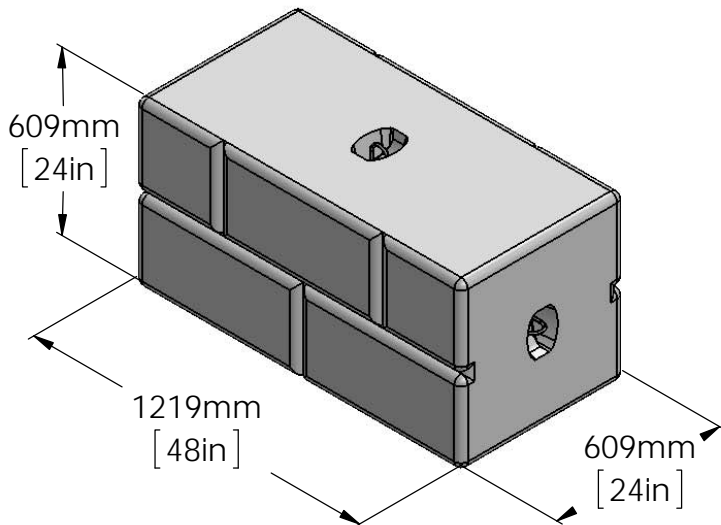

BLOCK WEIGHT  
960 kg

3-SIDED BLOCK WITHOUT LUG

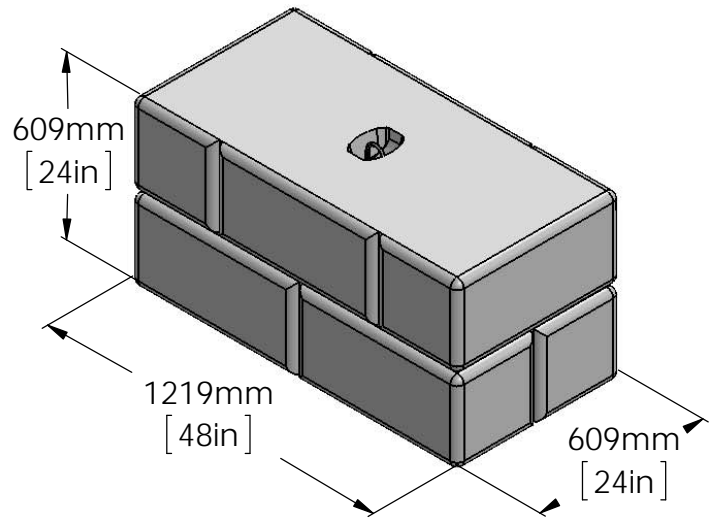

BLOCK WEIGHT  
980 kg



DRAWN BY

R FONTANESI

DATE

3/16/2017

TITLE:

2 & 3 SIDED BLOCKS

DWG NO.

BD-13

REV.

02

SCALE: NA

WEIGHT: SEE ABOVE


SHEET 1 OF 3

16500 SOUTH 500 WEST  
BLUFFDALE, UTAH 84065  
PHONE: (801) 571-2028




# 2 & 3 SIDED BLOCK SERIES


2-SIDED PLANTER BLOCK

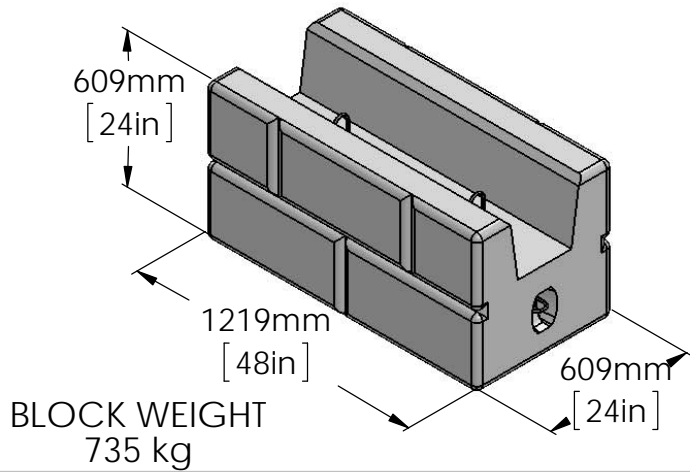


3-SIDED PLANTER BLOCK

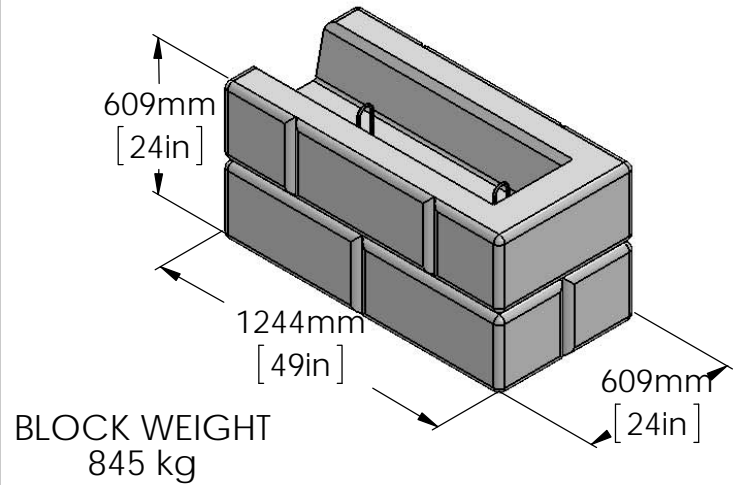


2-SIDED IMPACT PROTECTION BLOCK

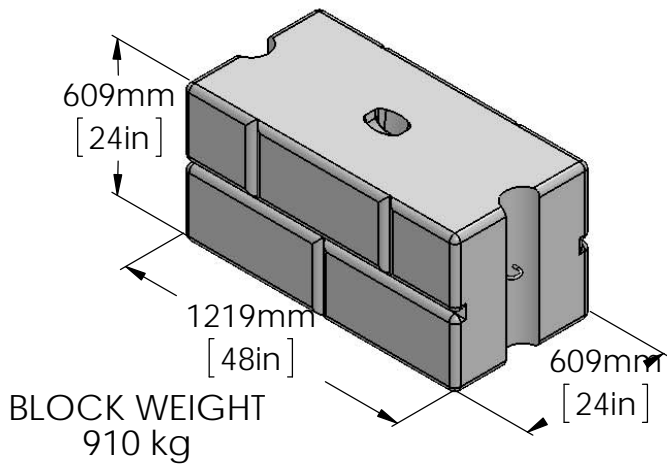


3-SIDED IMPACT PROTECTION BLOCK

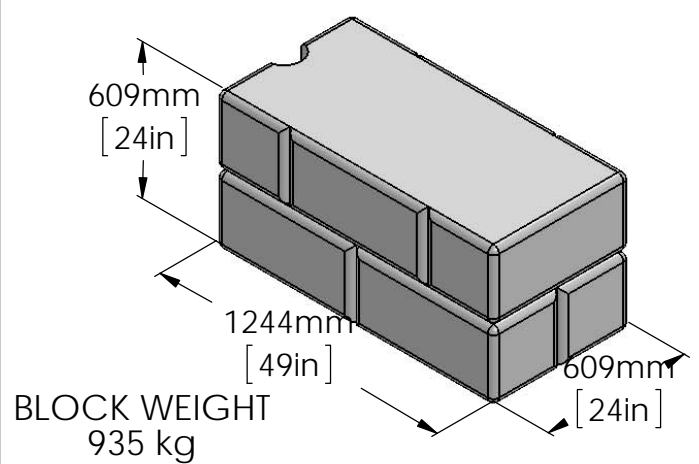

2-SIDED VARIABLE CURVE BLOCK

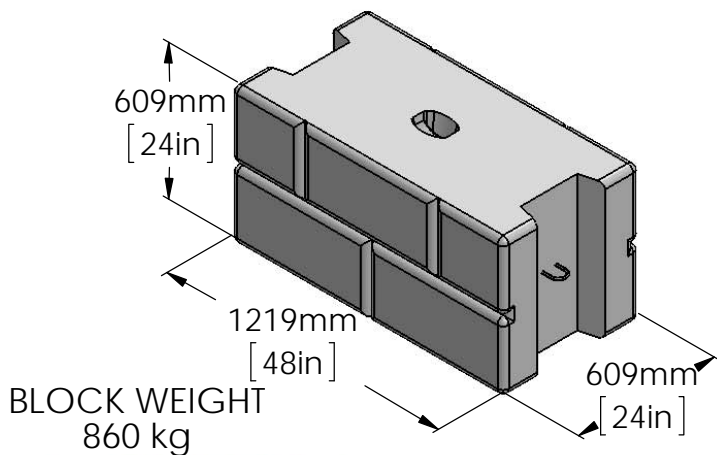

3-SIDED VARIABLE CURVE BLOCK

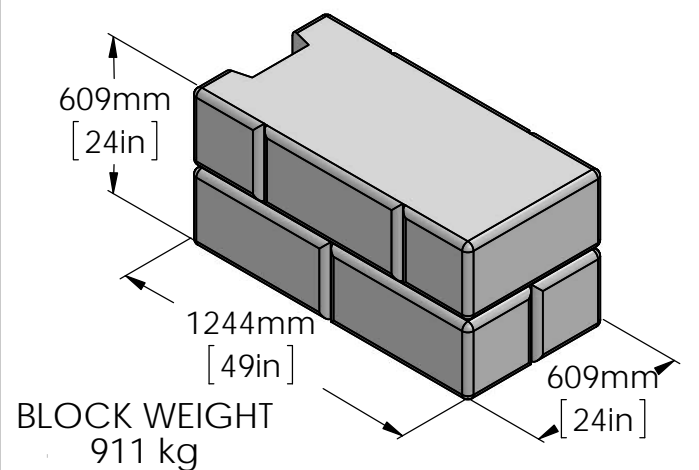

DRAWN BY

R FONTANESI

DATE

3/16/2017

TITLE:

2 & 3 SIDED BLOCKS

DWG NO.

BD-13

REV.

02

SCALE: NA


WEIGHT: SEE ABOVE

SHEET 2 OF 3

16500 SOUTH 500 WEST  
BLUFFDALE, UTAH 84065  
PHONE: (801) 571-2028


# 2 & 3 SIDED BLOCK SERIES

2 SIDED IMPACT PROTECTION/PLANTER BLOCK

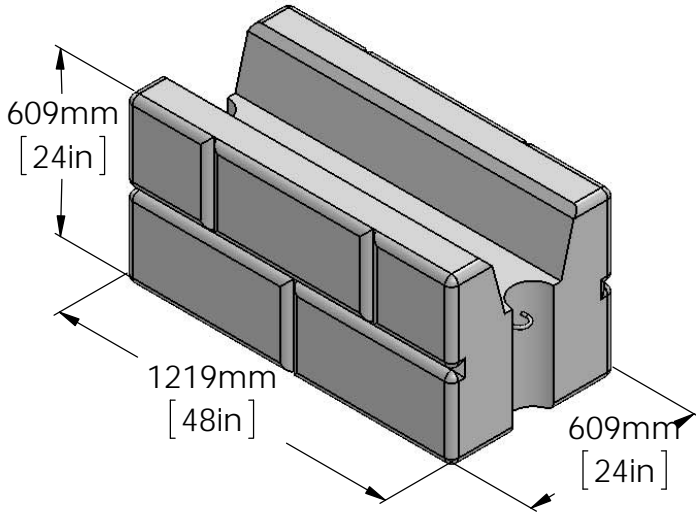


BLOCK WEIGHT  
770 kg

2 SIDED IMPACT PROTECTION/PLANTER BLOCK

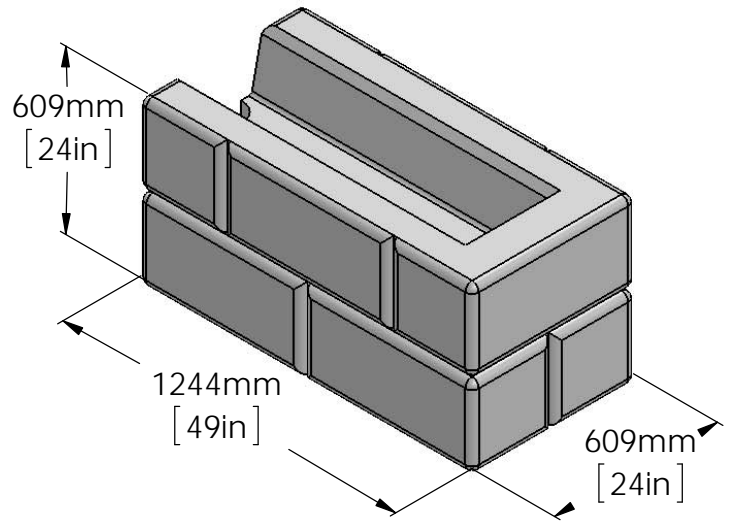


BLOCK WEIGHT  
840 kg

2 SIDED VARIABLE CURVE/PLANTER BLOCK

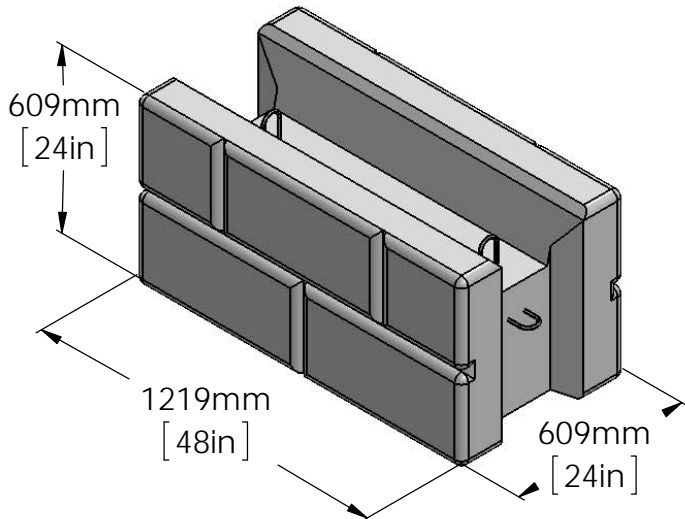

BLOCK WEIGHT  
730 kg

3 SIDED VARIABLE CURVE/PLANTER BLOCK

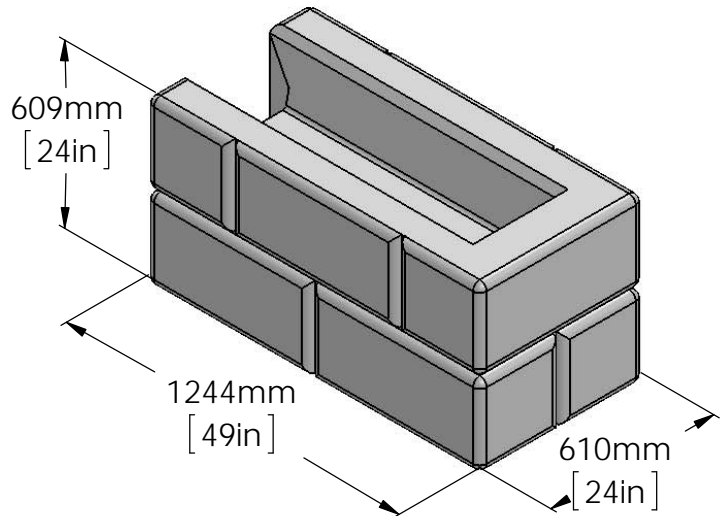

BLOCK WEIGHT  
820 kg



DRAWN BY

R FONTANESI

DATE

3/16/2017

TITLE:

2 & 3 SIDED BLOCKS

DWG NO.

BD-13

REV.

02



SCALE: NA

WEIGHT: SEE ABOVE

SHEET 3 OF 3

16500 SOUTH 500 WEST  
BLUFFDALE, UTAH 84065  
PHONE: (801) 571-2028


# **6 INCH CAP STEP-DOWN**

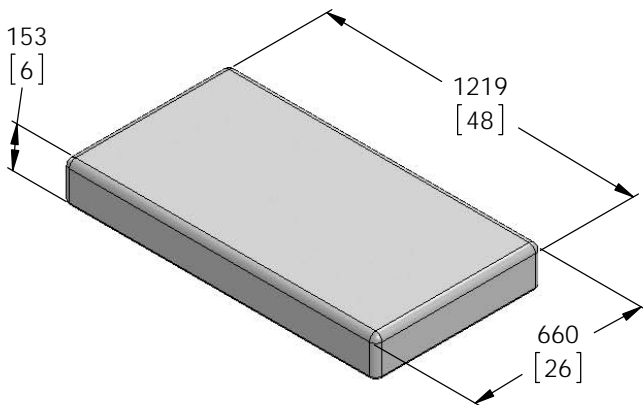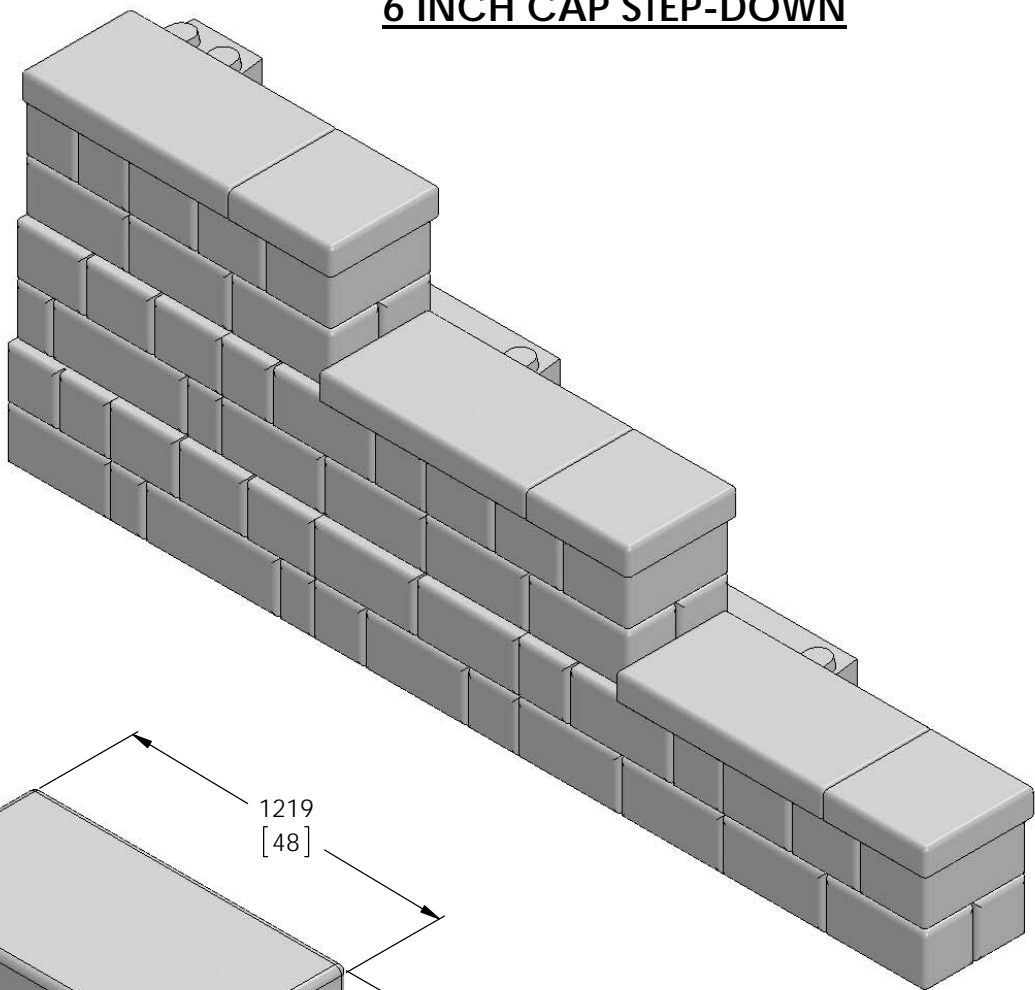


2 SIDED CAP

CAP BLOCK WEIGHT = 216 kgs

CONFLICTING AREA WILL REQUIRE THE USE OF  
A 13" NUB BLOCKOUT OR SAW CUT AND REMOVAL  
OF PICK POINT WHEN CAP IS USED

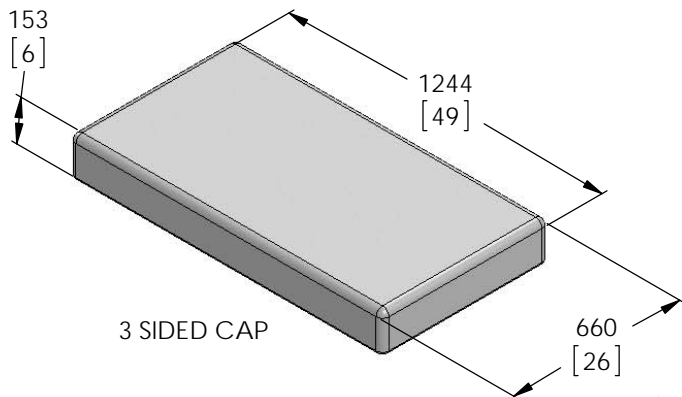

3 SIDED CAP

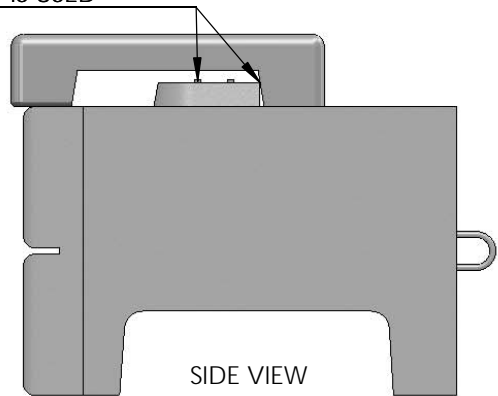

SIDE VIEW



DRAWN BY  
R FONTANESI

DATE  
7/10/2015

16500 SOUTH 500 WEST  
BLUFFDALE, UTAH 84065  
PHONE: (801) 571-2028

TITLE:




6" TOP CAPS  
CB-01M

DWG NO.

SCALE: 1: 4

SHEET 1 OF 1



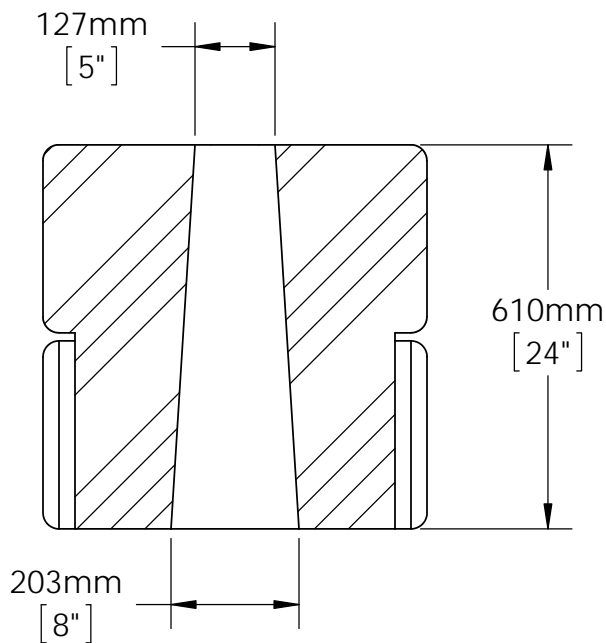
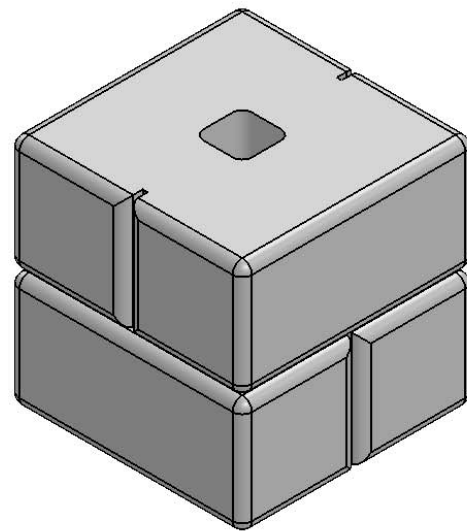
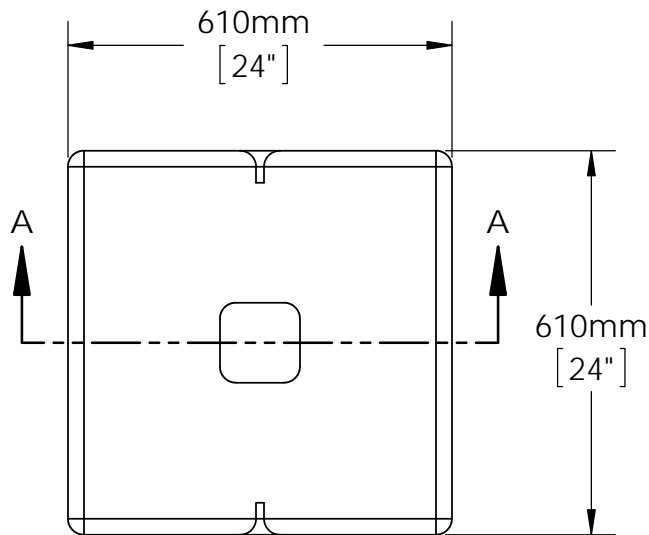


SECTION A-A



|  |           |
|--|-----------|
| DRAWN BY   | DATE      |
| R FONTANESI  | 4/17/2017 |
| 16500 SOUTH 500 WEST<br>BLUFFDALE, UTAH 84065<br>PHONE: (801) 571-2028 |           |

|                                   |                 |              |
|-----------------------------------|-----------------|--------------|
| TITLE: FREE STANDING COLUMN BLOCK |                 |              |
| DWG NO.                           | BD-23M          | REV. 01      |
| SCALE: NA                         | WEIGHT: 1032.43 | SHEET 1 OF 1 |

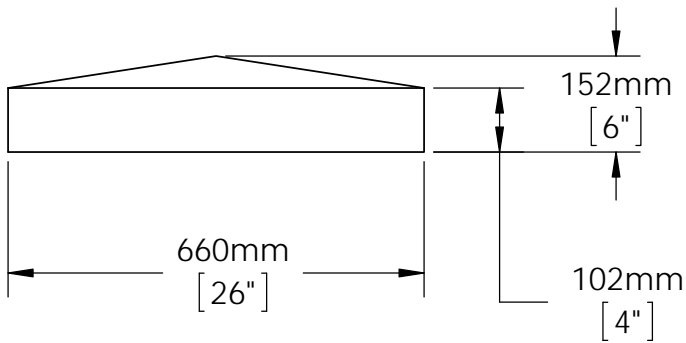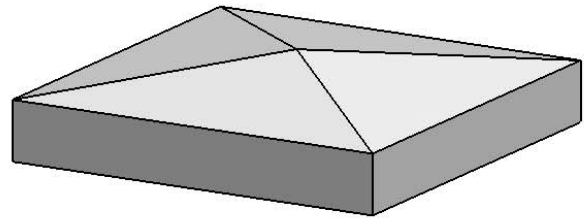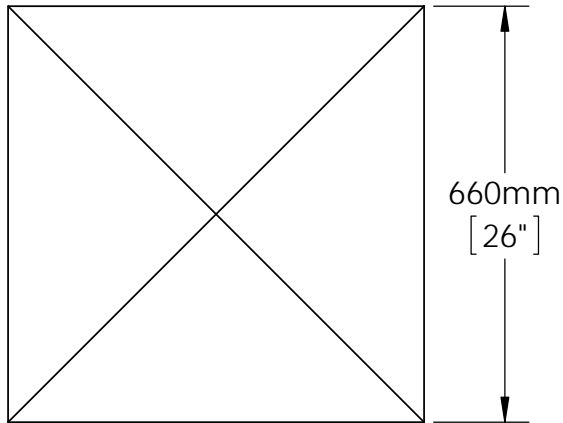

|  |           |
|--|-----------|
| DRAWN BY   | DATE      |
| R FONTANESI  | 4/17/2017 |
| 16500 SOUTH 500 WEST<br>BLUFFDALE, UTAH 84065<br>PHONE: (801) 571-2028 |           |

|                                 |                |              |
|---------------------------------|----------------|--------------|
| TITLE: FREE STANDING COLUMN CAP |                |              |
| DWG NO.                         | BD-24M         | REV. 01      |
| SCALE: NA                       | WEIGHT: 219.52 | SHEET 1 OF 1 |